



Unit Type I

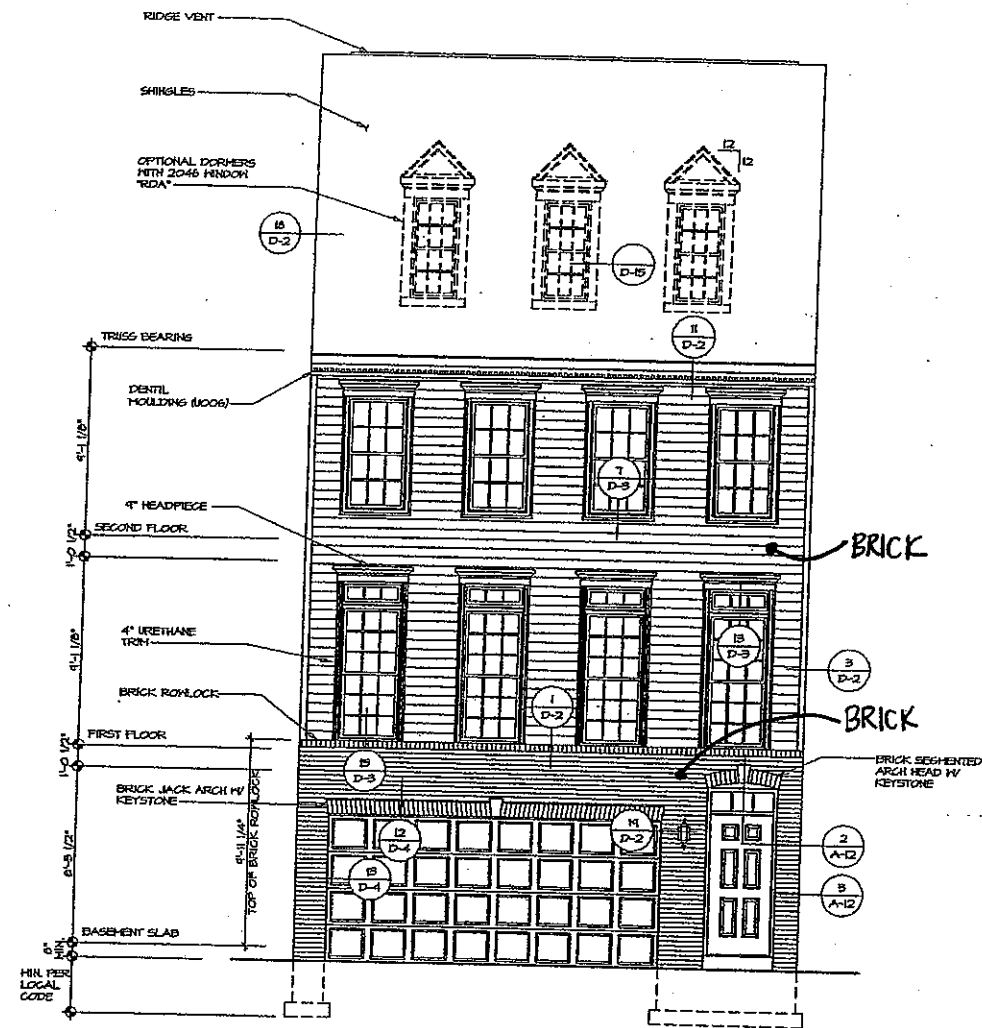


1 FRONT ELEVATION "A"
SCALE: 1/4" = 1'-0"
BASEMENT LEVEL ENTRY
W/ GARAGE "TID"
FRONT ENTRY "ETA"

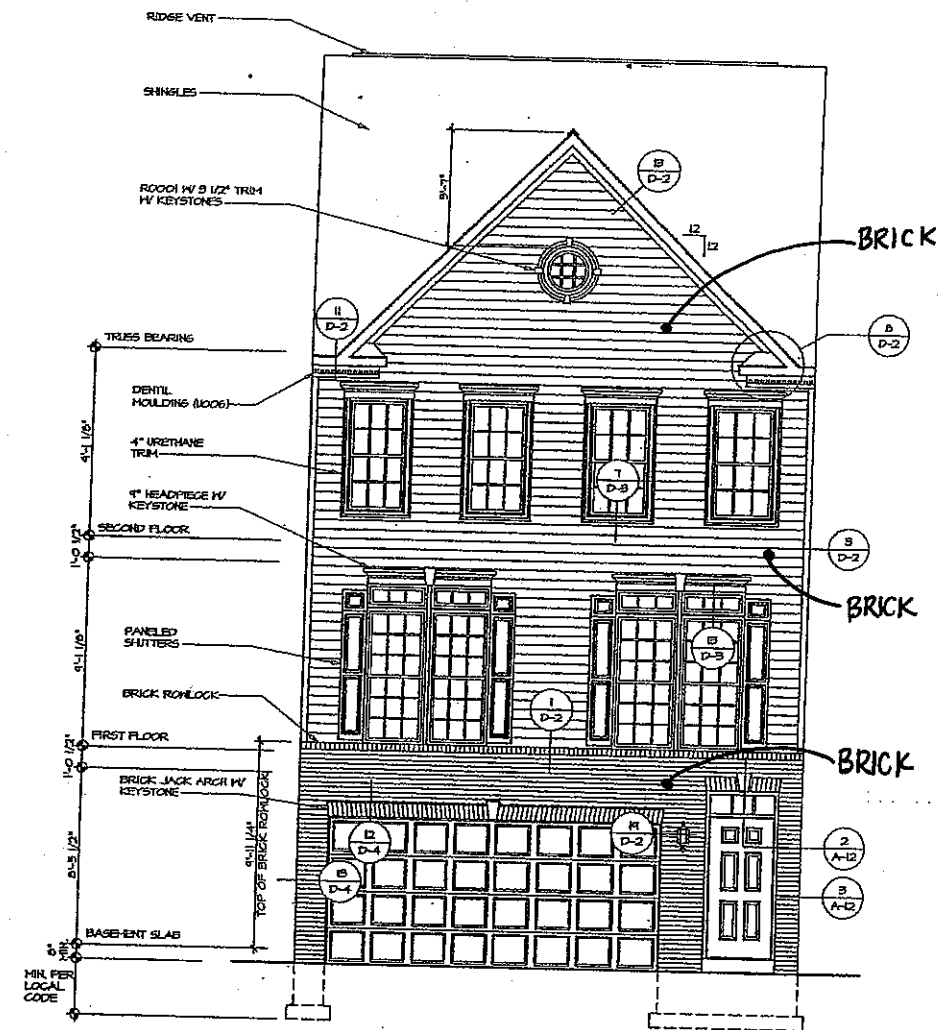


2 FRONT ELEVATION "C"
SCALE: 1/4" = 1'-0"
BASEMENT LEVEL ENTRY
W/ GARAGE "TID"
FRONT ENTRY "ETA"

2nd
SOF
2/13/06

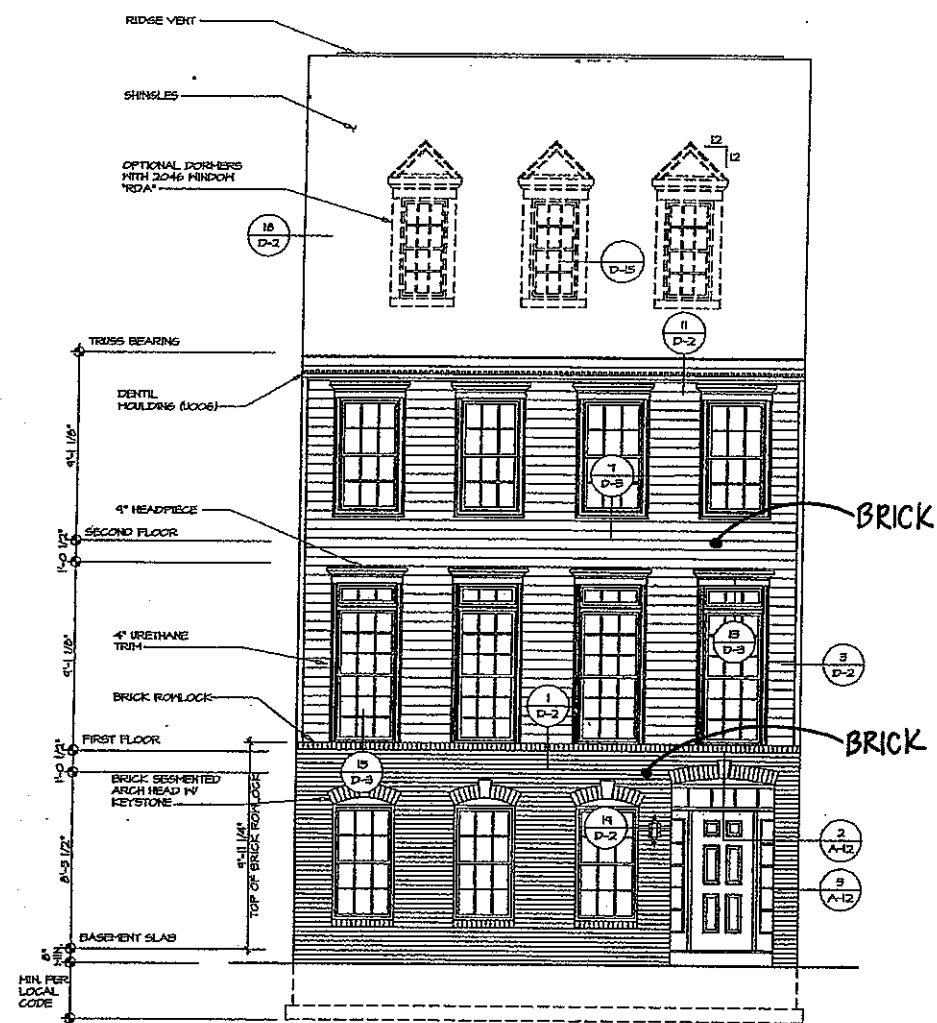


1 FRONT ELEVATION "A"
A-5 SCALE 1/4" = 1'-0"
BASEMENT LEVEL ENTRY "FTE"
FRONT ENTRY "ETA"

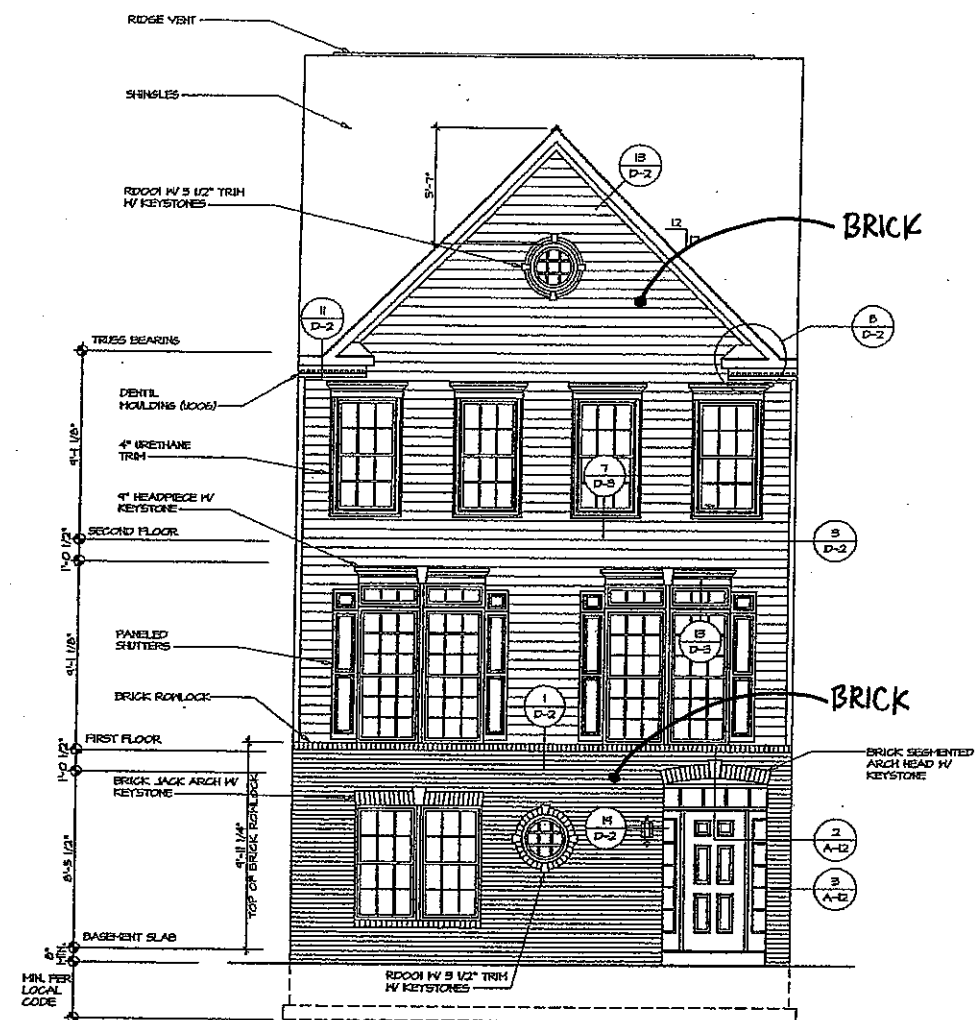


2 FRONT ELEVATION "C"
A-5 SCALE 1/4" = 1'-0"
BASEMENT LEVEL ENTRY "FTE"
FRONT ENTRY "ETA"

I

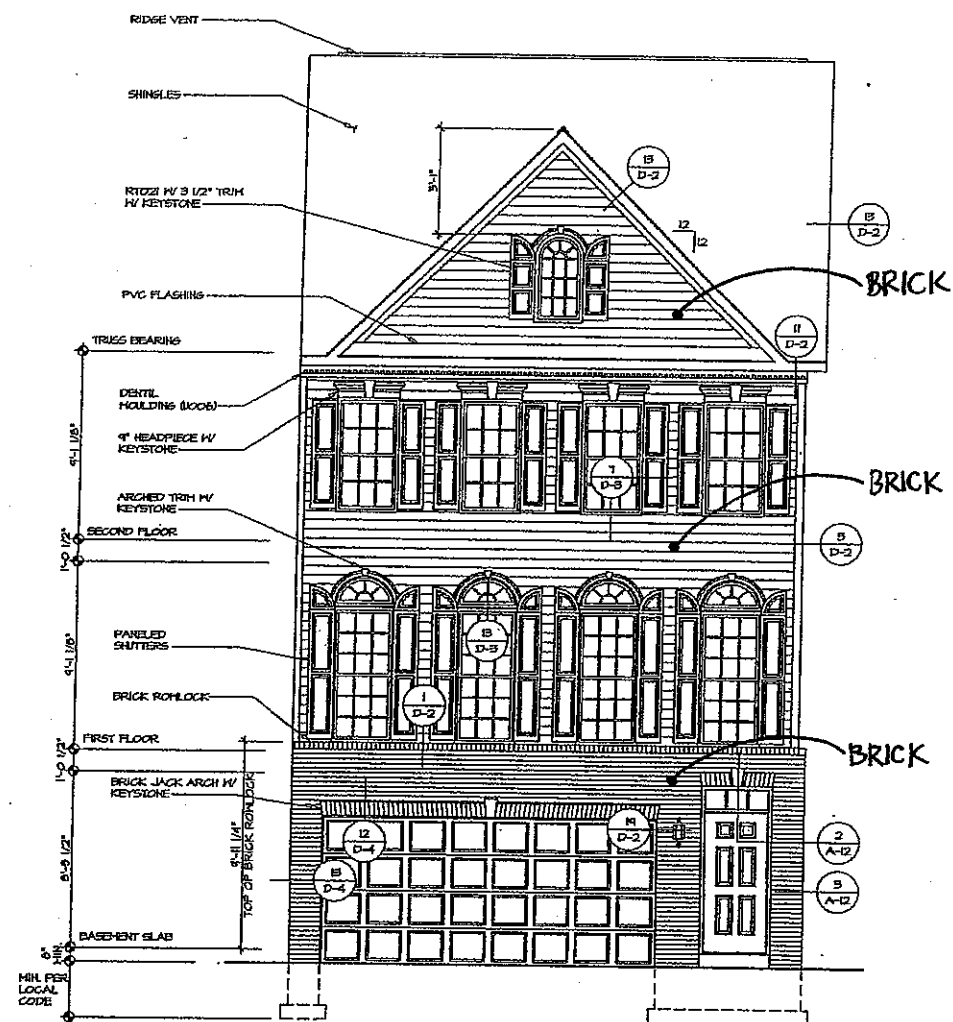


1 FRONT ELEVATION "B"
SCALE: 1/4" = 1'-0"
BASEMENT LEVEL ENTRY
W/ GARAGE "F1D"
FRONT ENTRY "E1A"

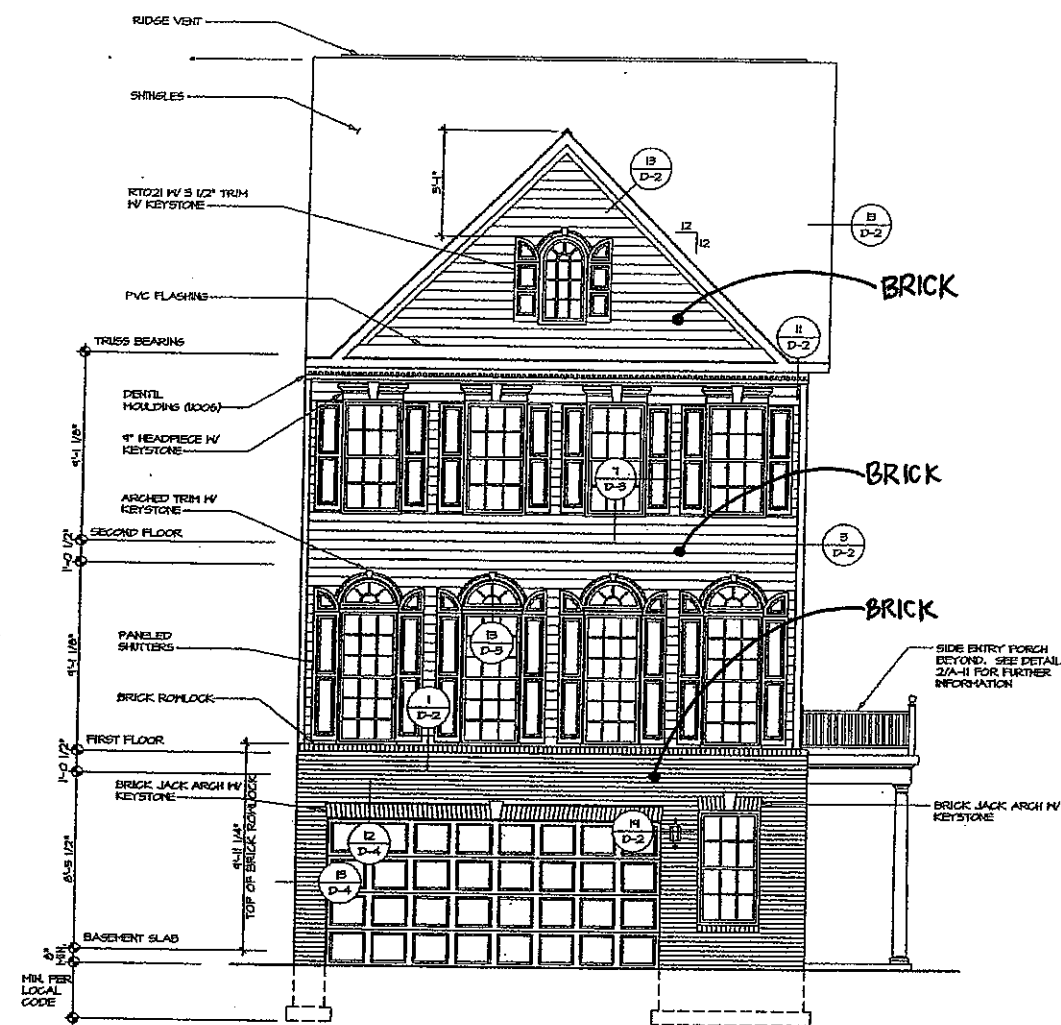


2 FRONT ELEVATION "B"
SCALE: 1/4" = 1'-0"
BASEMENT LEVEL ENTRY
W/ GARAGE "F1D"
SIDE ENTRY "E1B"

I

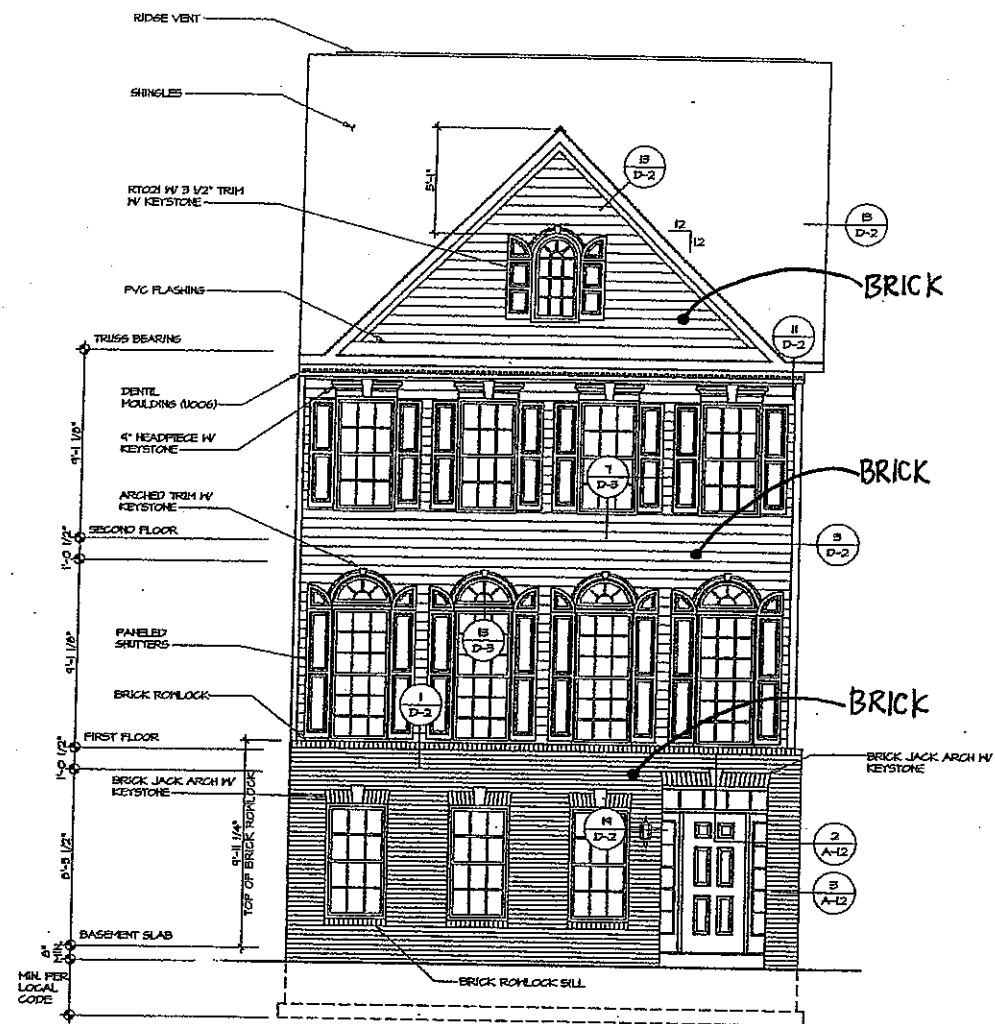


1 FRONT ELEVATION "B"
SCALE 1/4" = 1'-0"
BASEMENT ENTRY W/ GARAGE "TIE"
FRONT ENTRY "EIA"

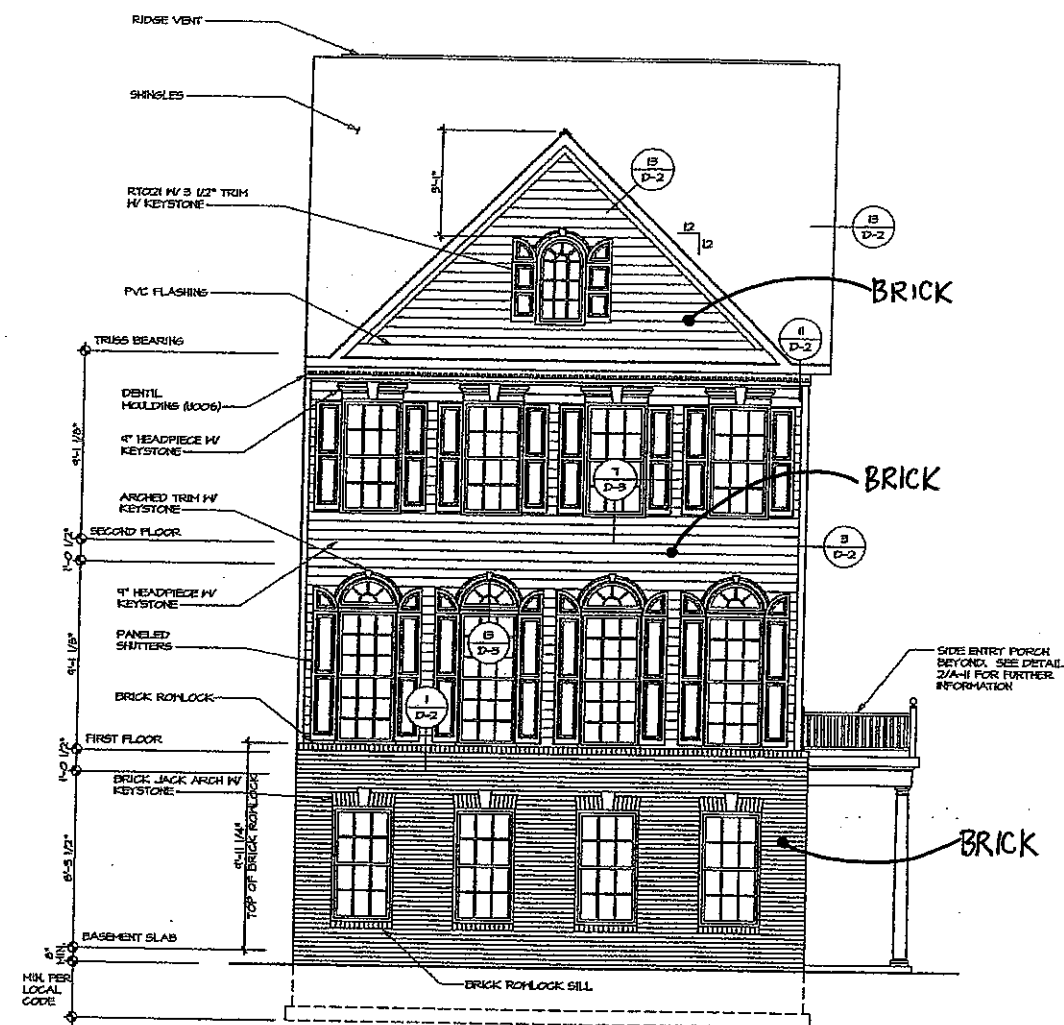


2 FRONT ELEVATION "B"
SCALE 1/4" = 1'-0"
BASEMENT LEVEL, ENTRY/GARAGE "TIE"
SIDE ENTRY "ETB"


I

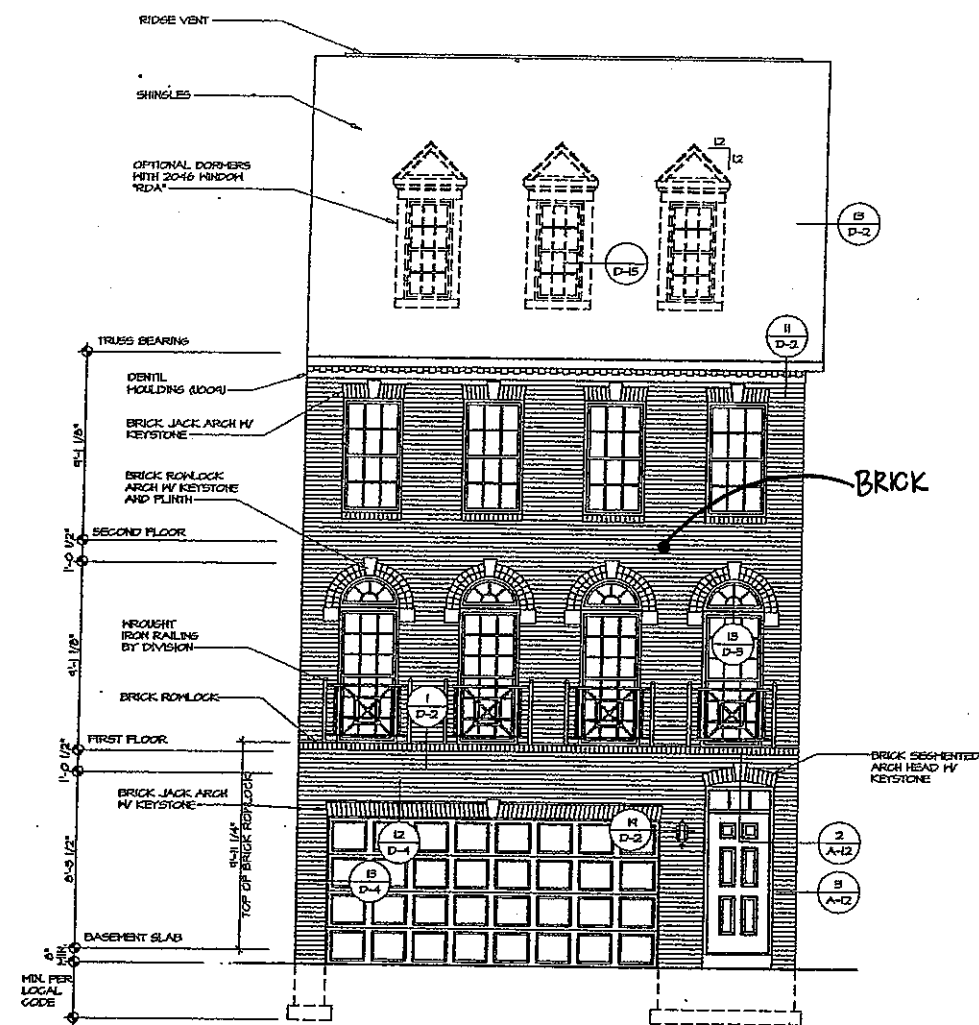


1 FRONT ELEVATION "D"
SCALE: 1/4" = 1'-0"
BASEMENT LEVEL ENTRY
IN GARAGE "ETD"
FRONT ENTRY "ETB"

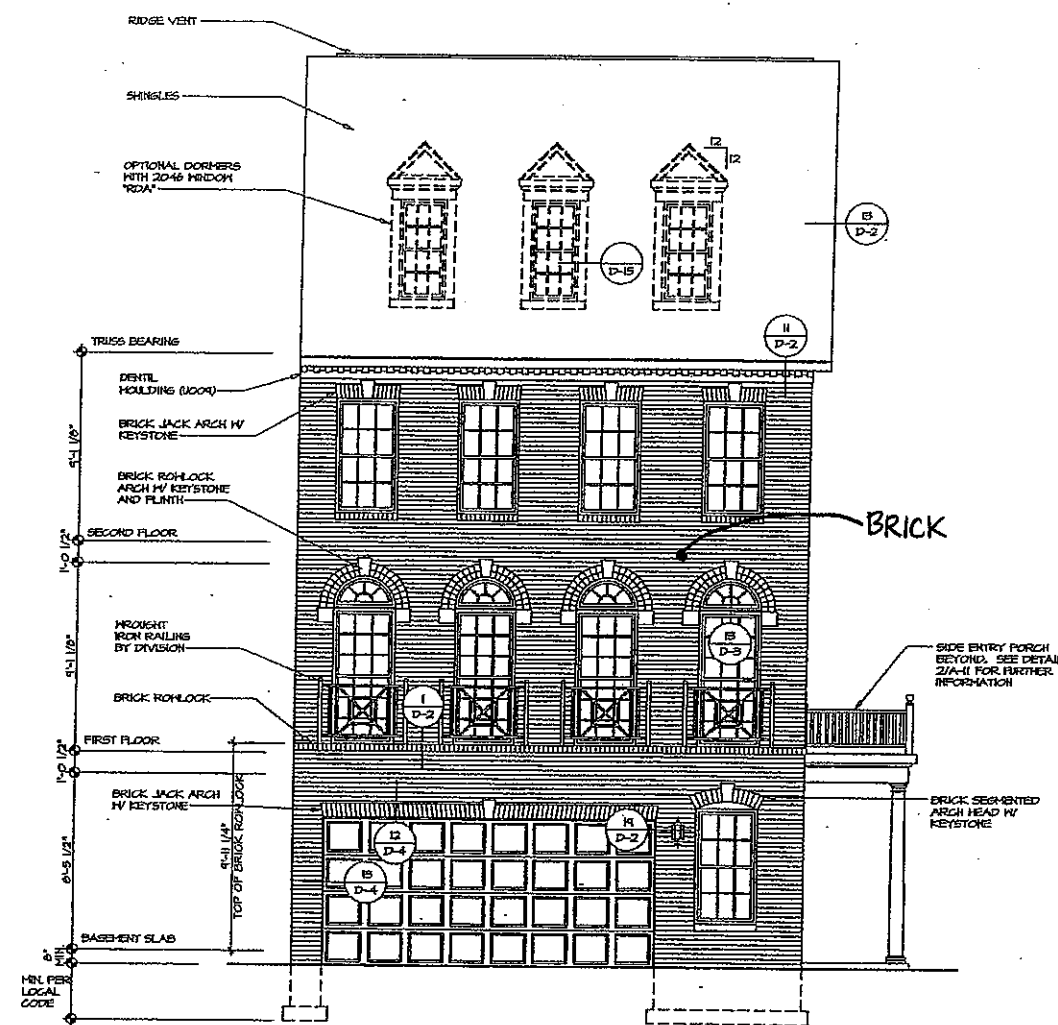

2 FRONT ELEVATION "D"
SCALE: 1/4" = 1'-0"
BASEMENT LEVEL ENTRY
IN GARAGE "ETD"
SIDE ENTRY "ETB"

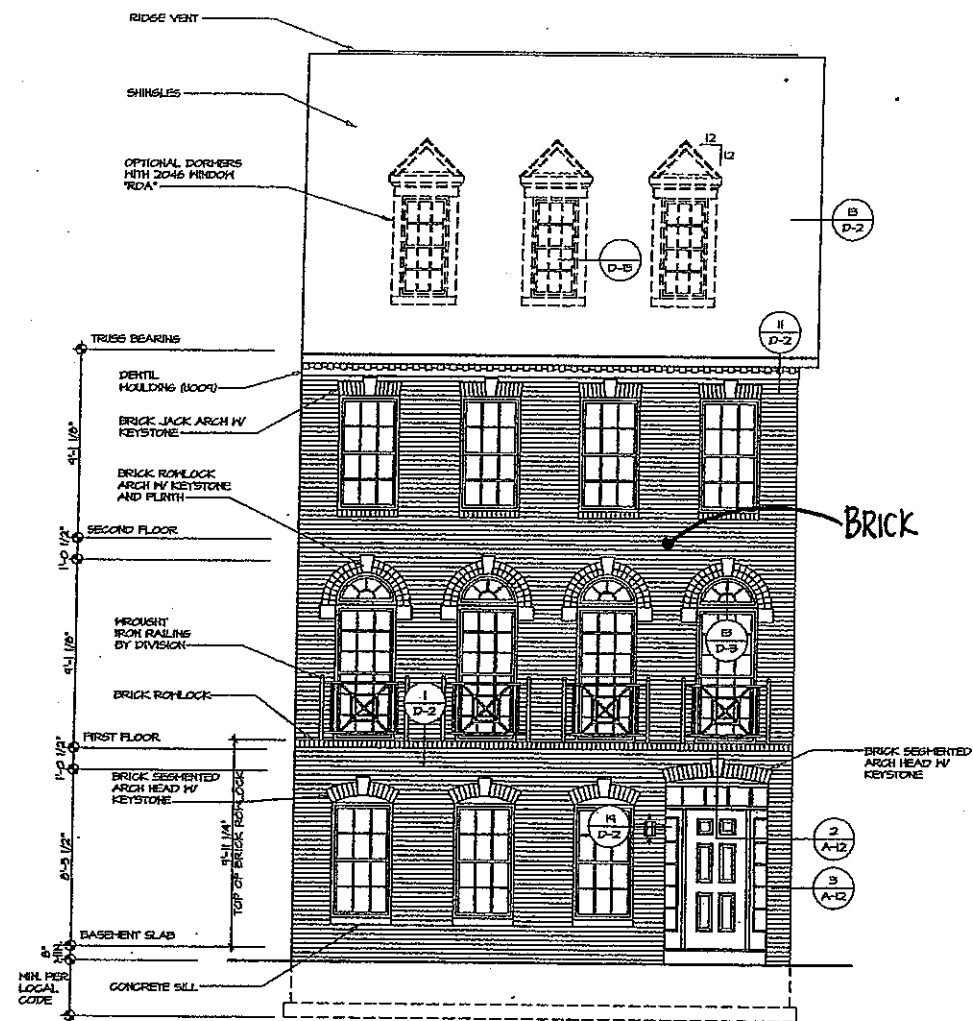

1 FRONT ELEVATION "D"
SCALE 1/4" = 1'-0"
BASEMENT LEVEL ENTRY "FIE"
FRONT ENTRY "E1A"

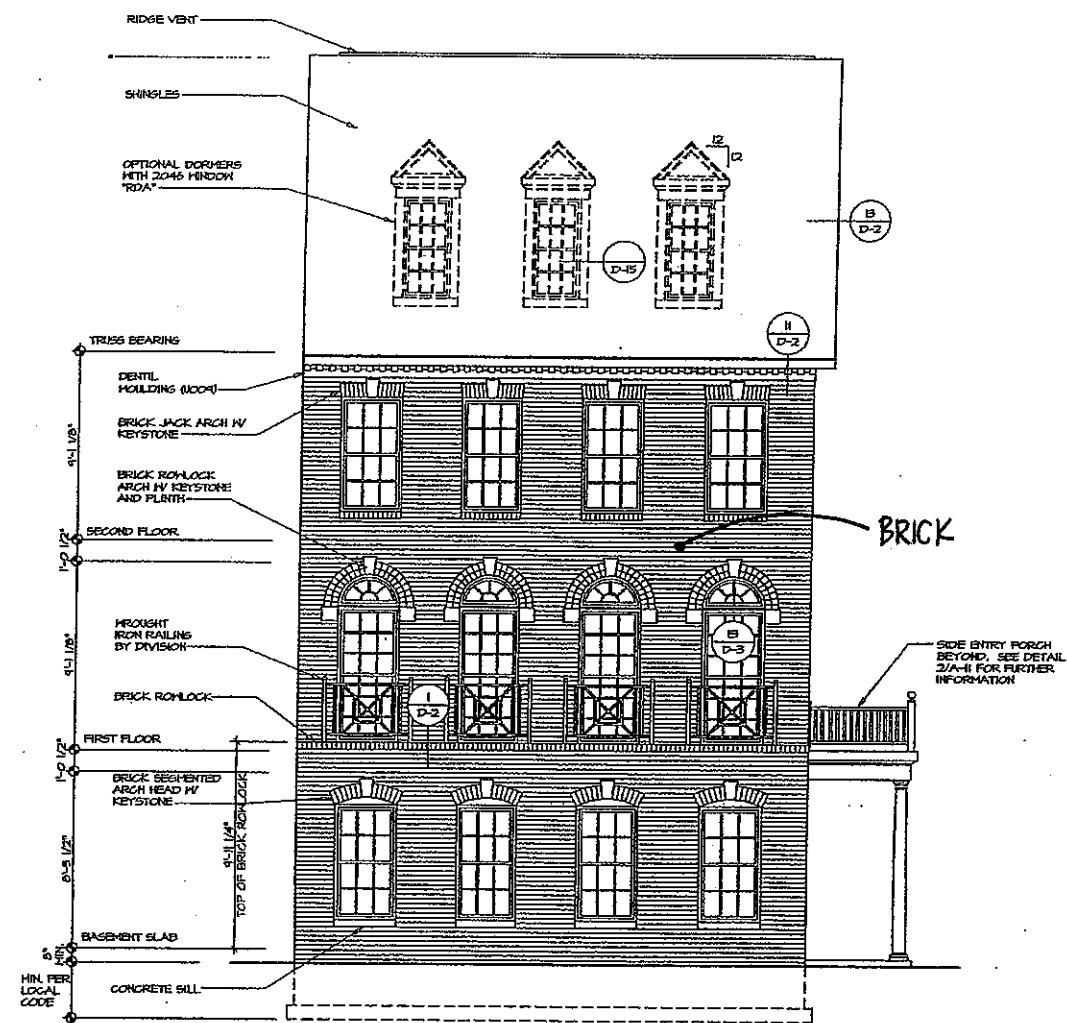


2 FRONT ELEVATION "D"
SCALE 1/4" = 1'-0"
BASEMENT LEVEL ENTRY "FIE"
SIDE ENTRY "E1B"

BRICK VENEER


PRECAST CONCRETE BAND

BASEMENT LEVEL ENTRY
IN GARAGE "FTD"
FRONT ENTRY "ETA"

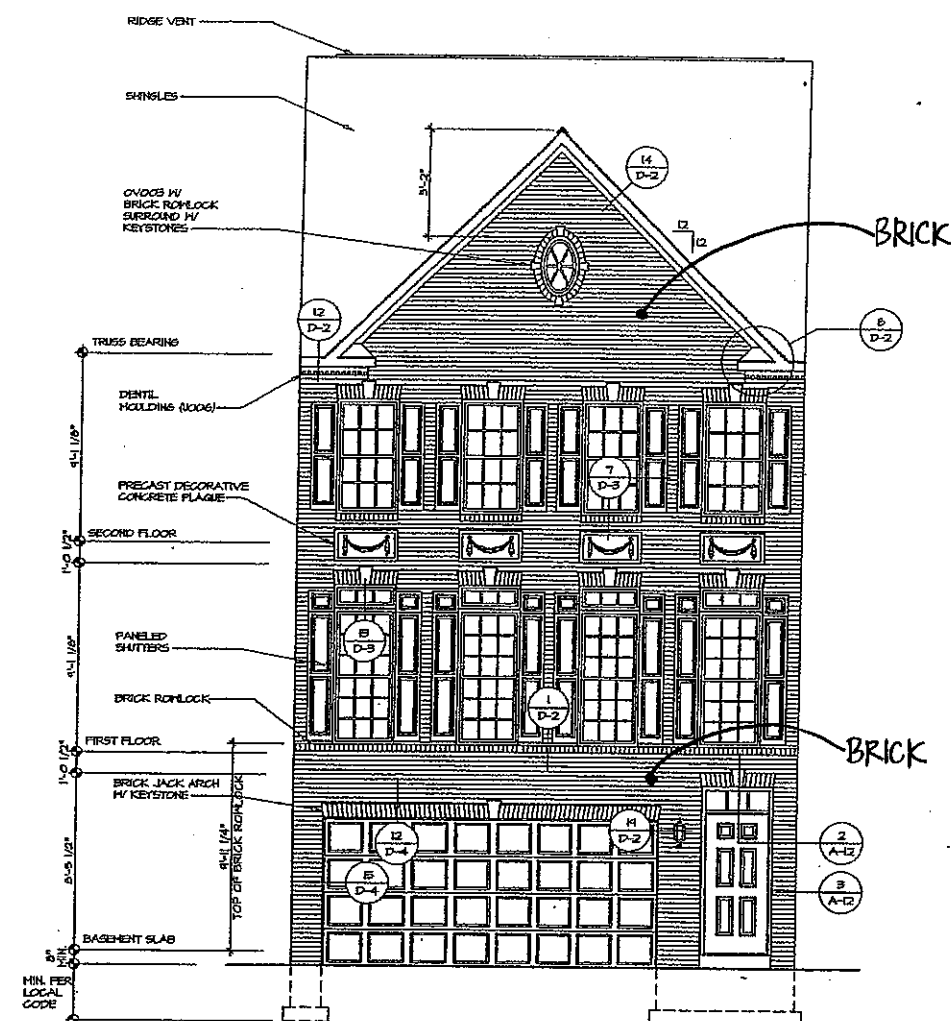


BASMENT LEVEL ENTRY
W/ GARAGE "FD"
FRONT ENTRY "ETA"


I

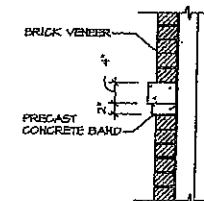

3 PRECAST CONCRETE BAND DETAIL
SCALE 3/4" = 1'-0"

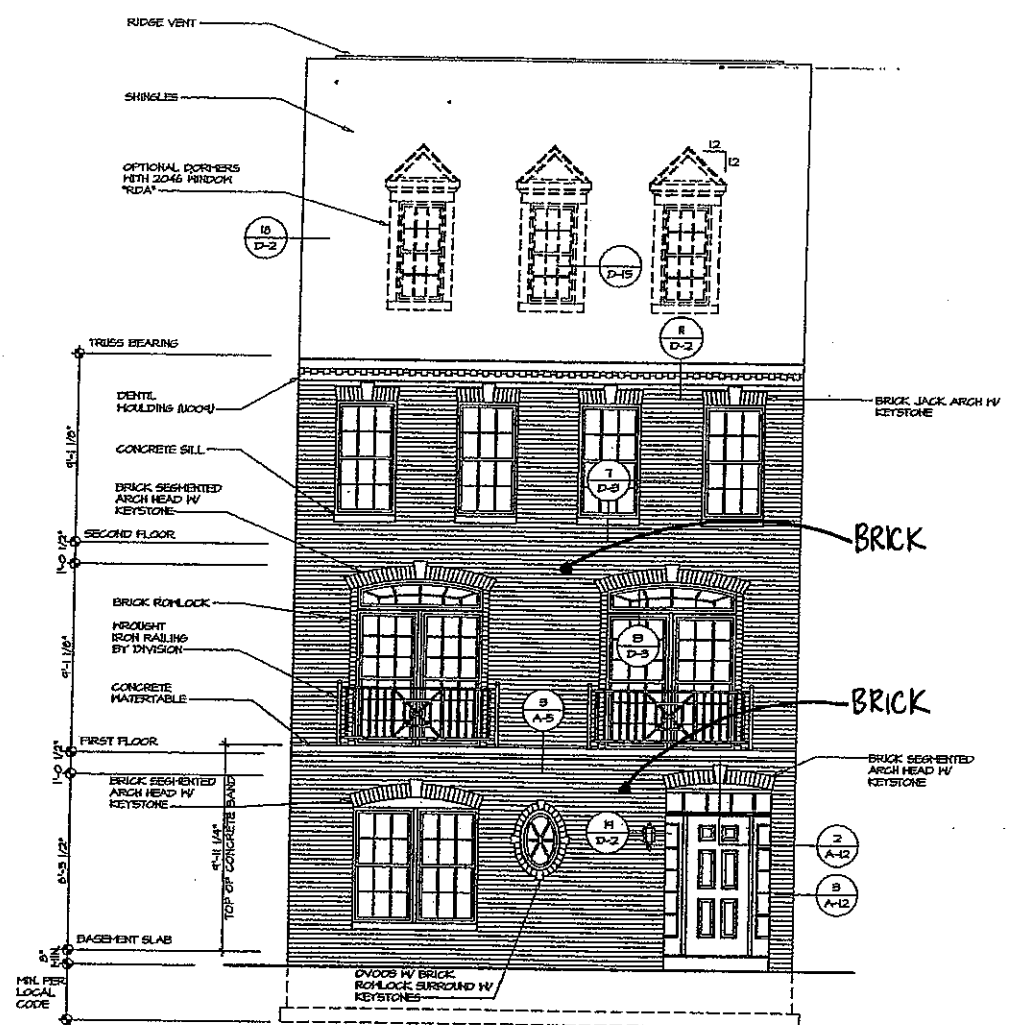


1 FRONT ELEVATION "E"
SCALE 1/4" = 1'-0"
BASEMENT LEVEL ENTRY "FIE"
FRONT ENTRY "EIA"

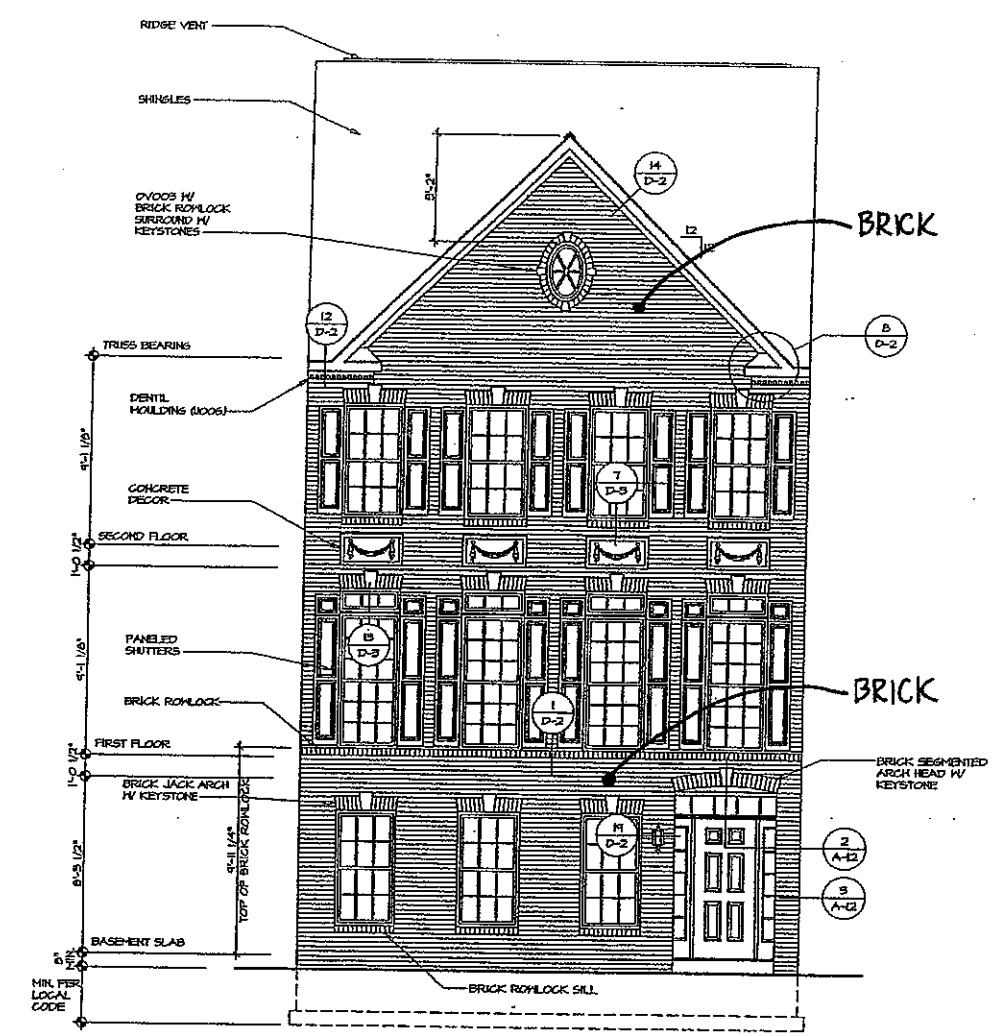

2 FRONT ELEVATION "F"
SCALE 1/4" = 1'-0"
BASEMENT LEVEL ENTRY "FIE"
FRONT ENTRY "EIA"


[illegible]

Unit Type II

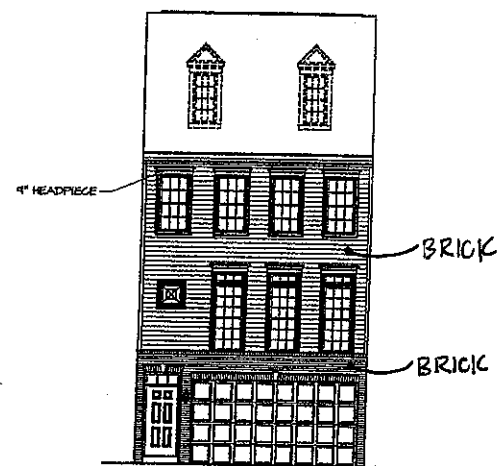


3 FRONT ELEVATION "A"
SCALE: 1/8" = 1'-0"

BRICK VENEER FRONT "EVA"
W/ OPT. 4" CEILING
SECOND FLOOR "SC"

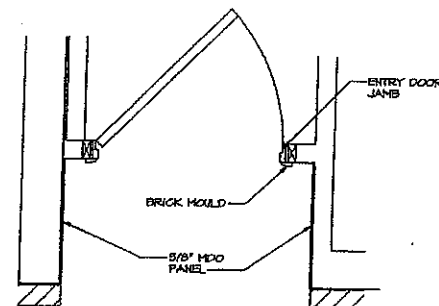


6 ENTRY DOOR TRIM DETAIL
SCALE: 3/4" = 1'-0"

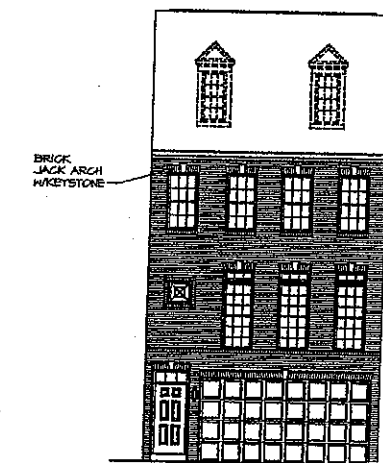


4 FRONT ELEVATION "A"
SCALE: 1/8" = 1'-0"

BRICK VENEER FRONT "EVA"
W/ OPT. 4" CEILING
SECOND FLOOR "SC"

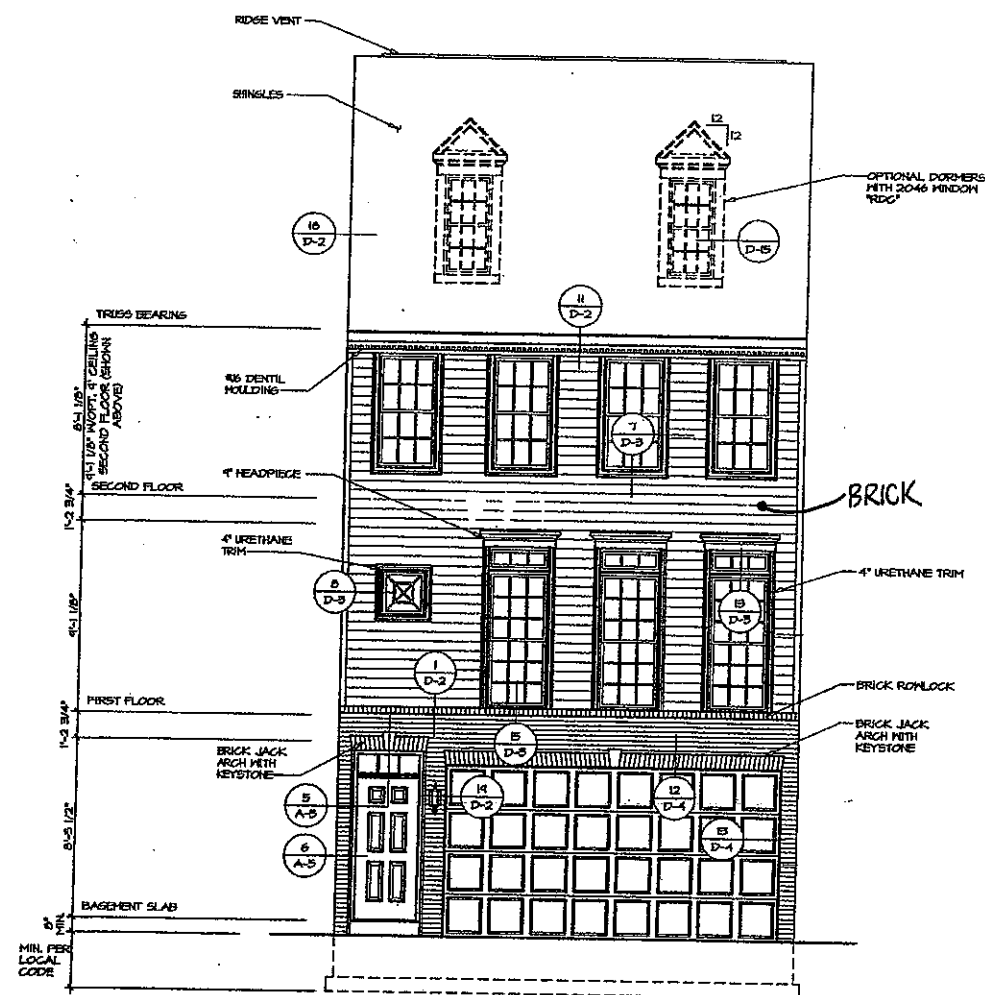


1 FRONT ELEVATION "A"
SCALE: 1/4" = 1'-0"

BRICK VENEER FRONT "EVA"
W/ 8" CEILING
SECOND FLOOR "SC"

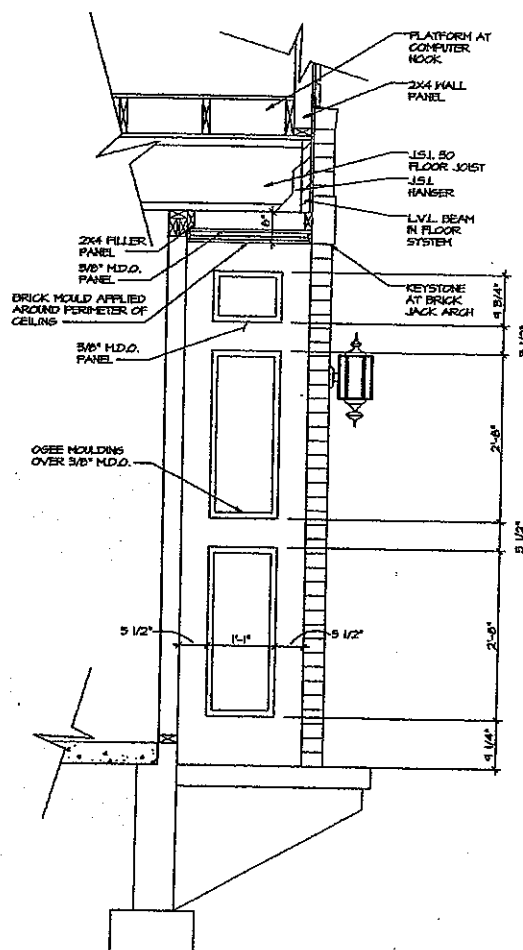






5 RECESSED ENTRY DETAIL
SCALE: 3/4" = 1'-0"






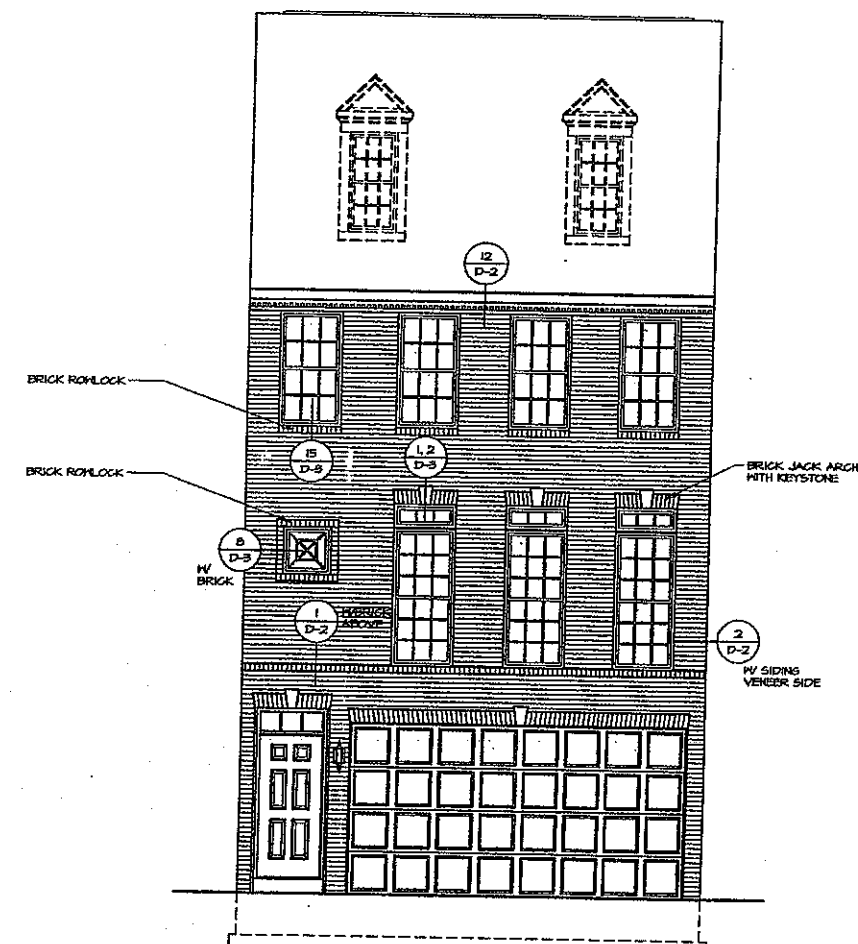








2 FRONT ELEVATION "A"
SCALE: 1/4" = 1'-0"


BRICK VENEER FRONT "EVA"
W/ 8" CEILING
SECOND FLOOR "SC"

2nd
Sub
2/18/06

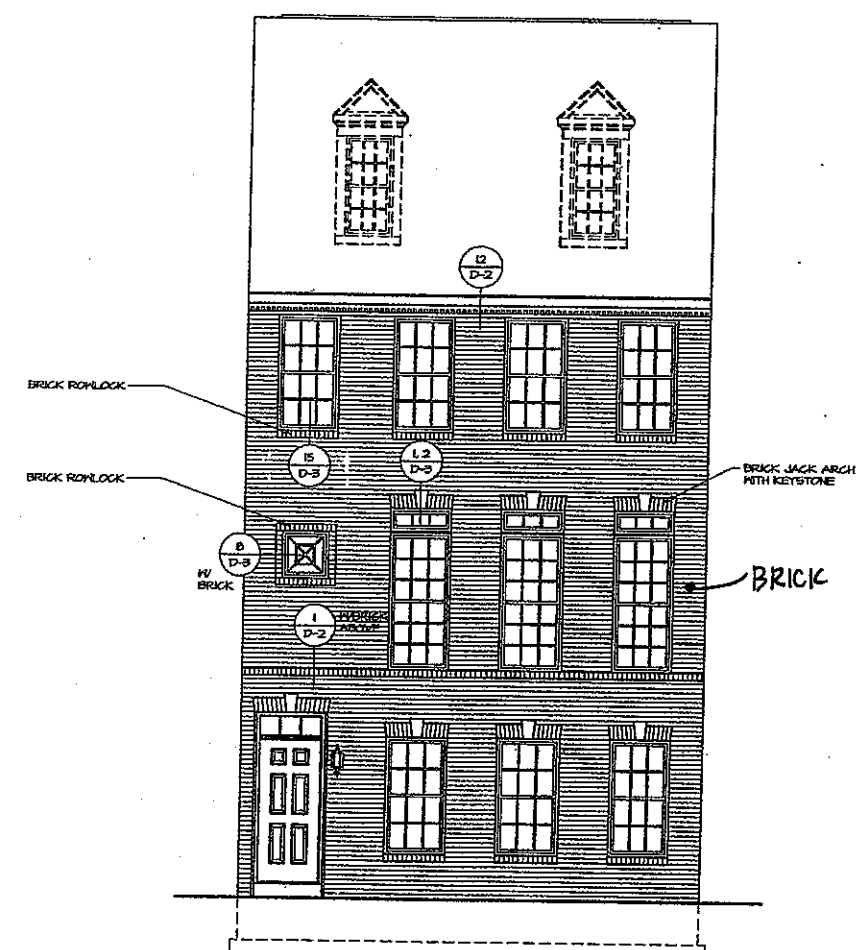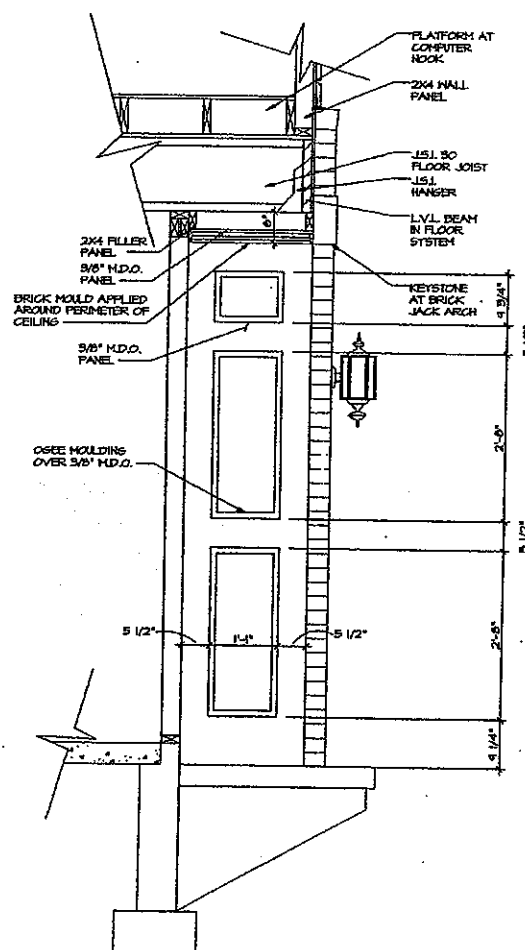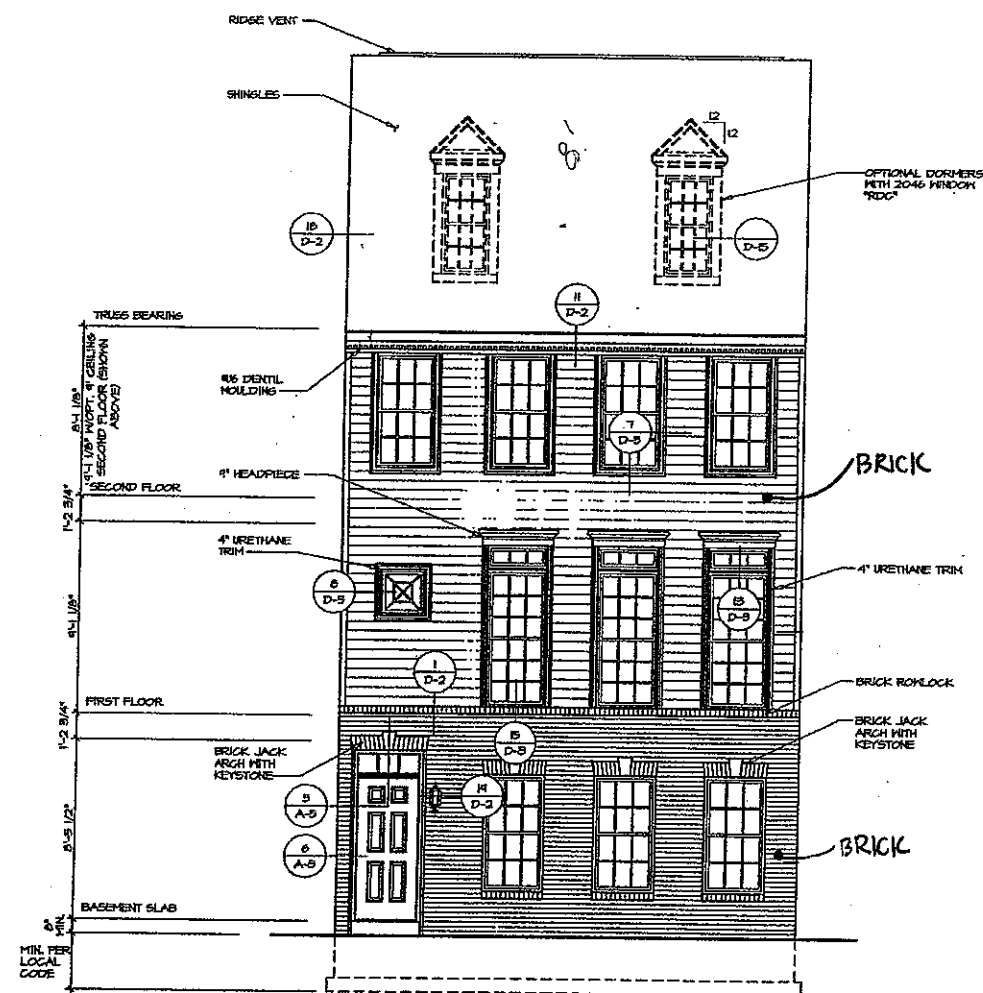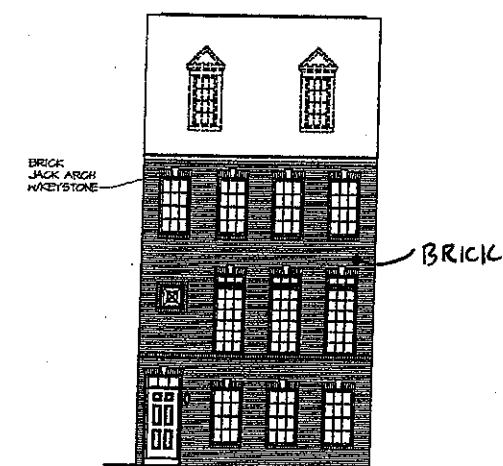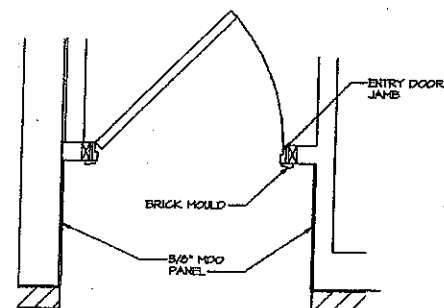

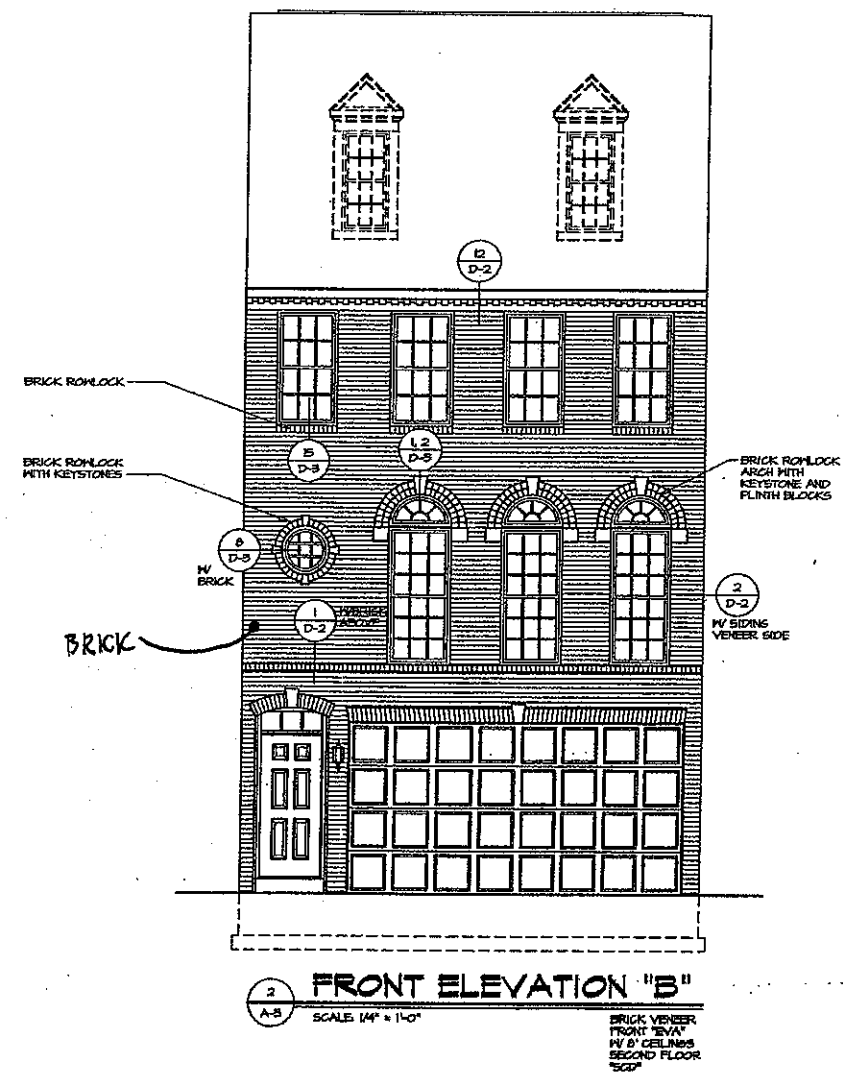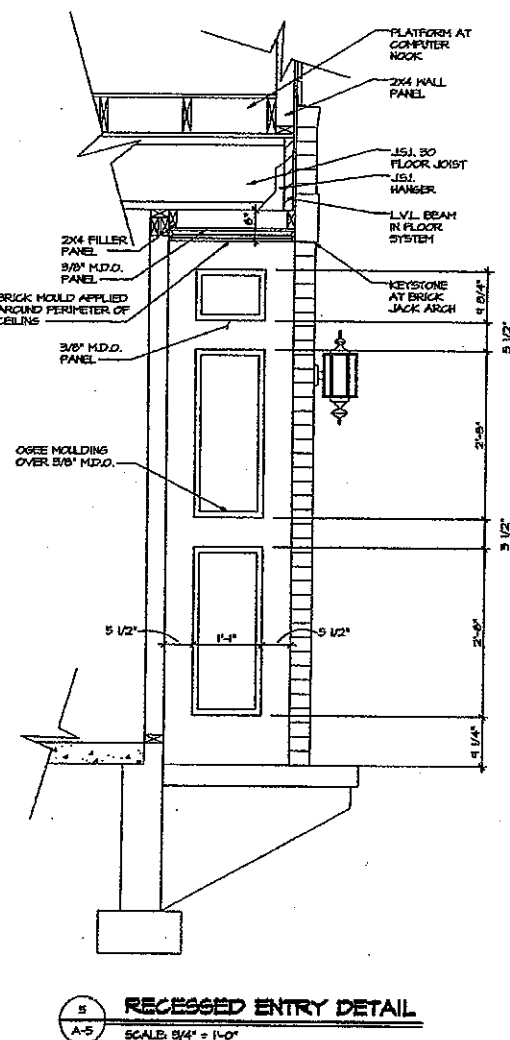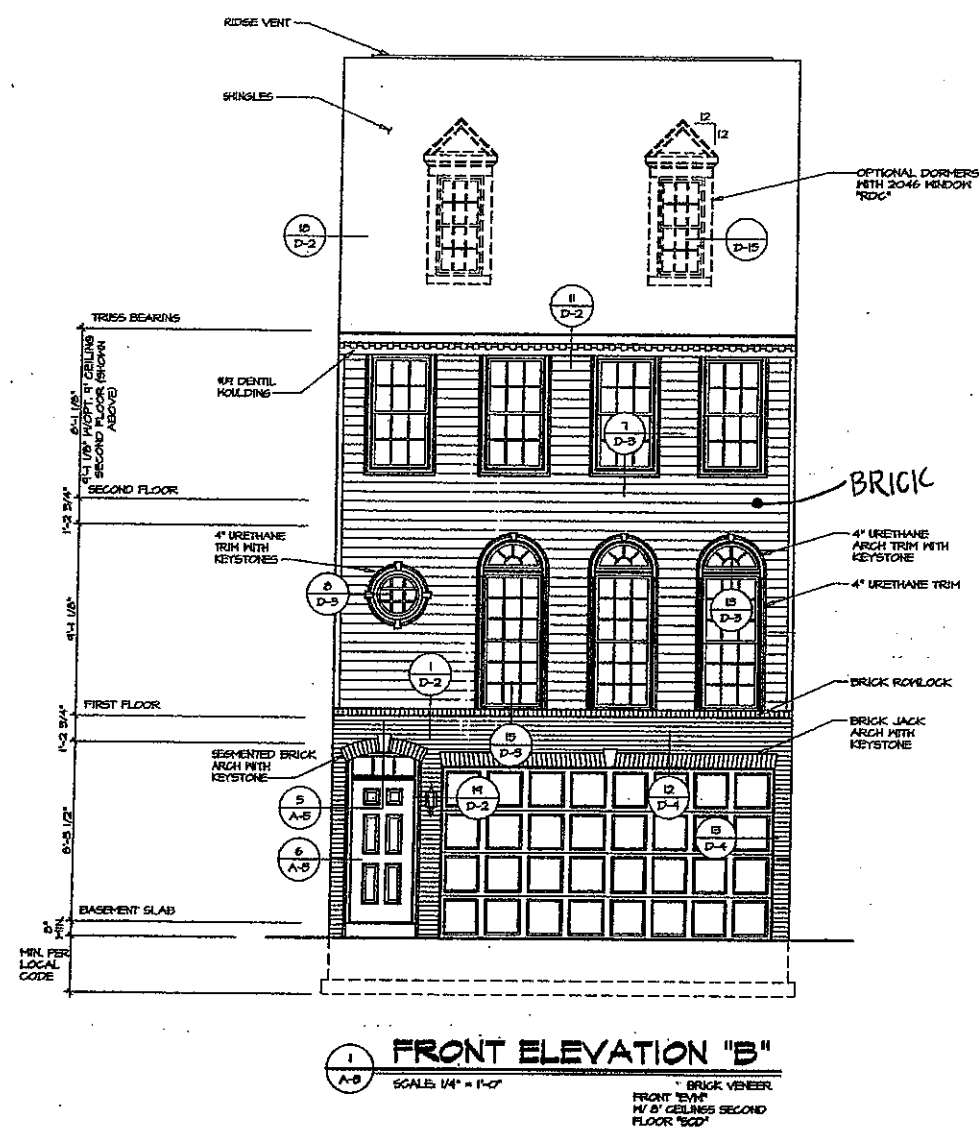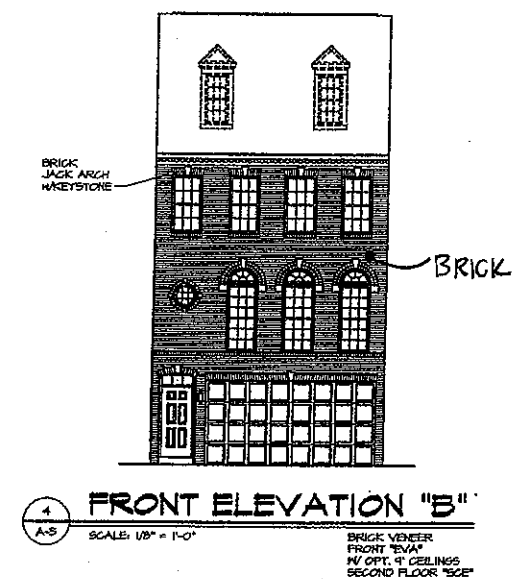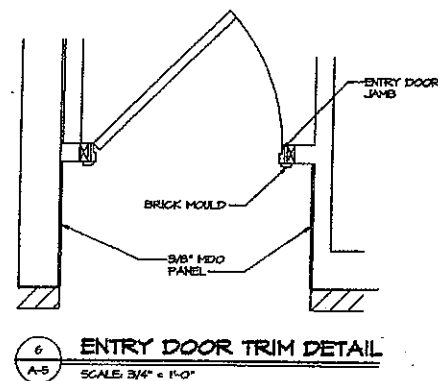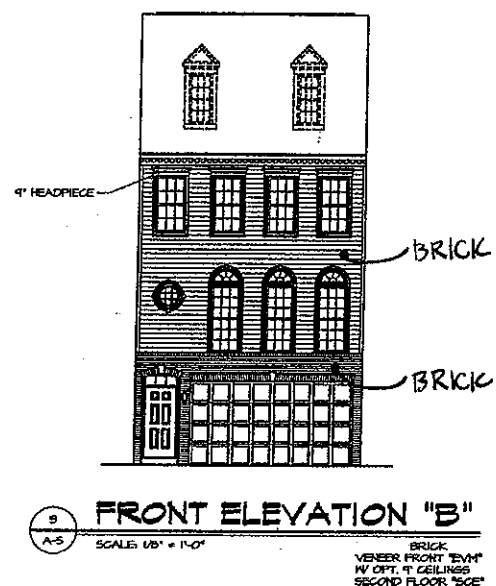


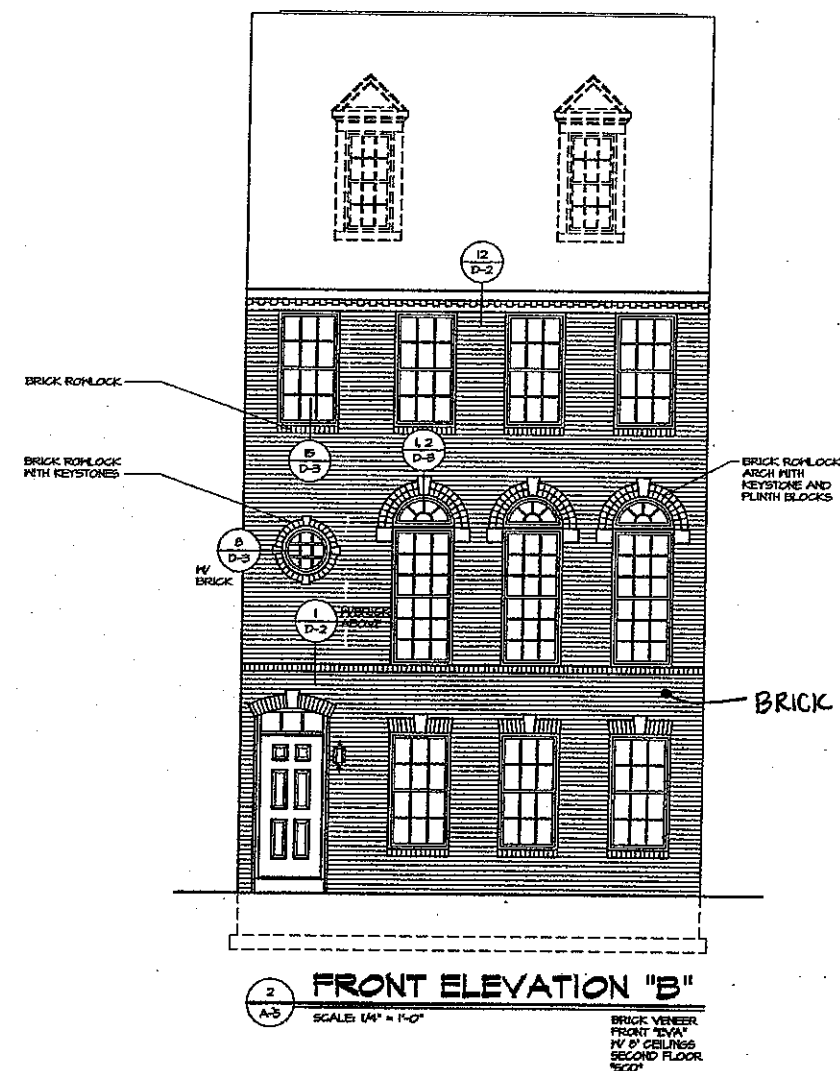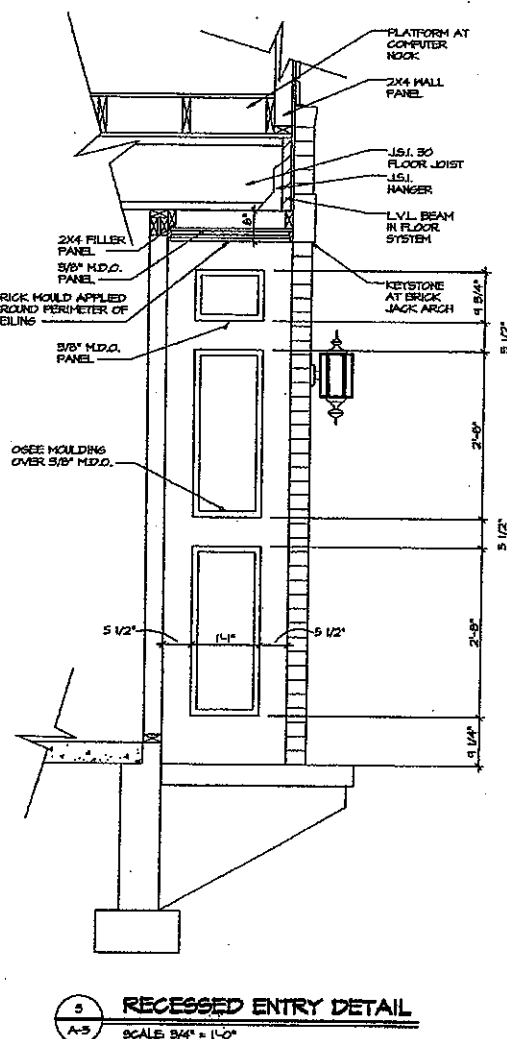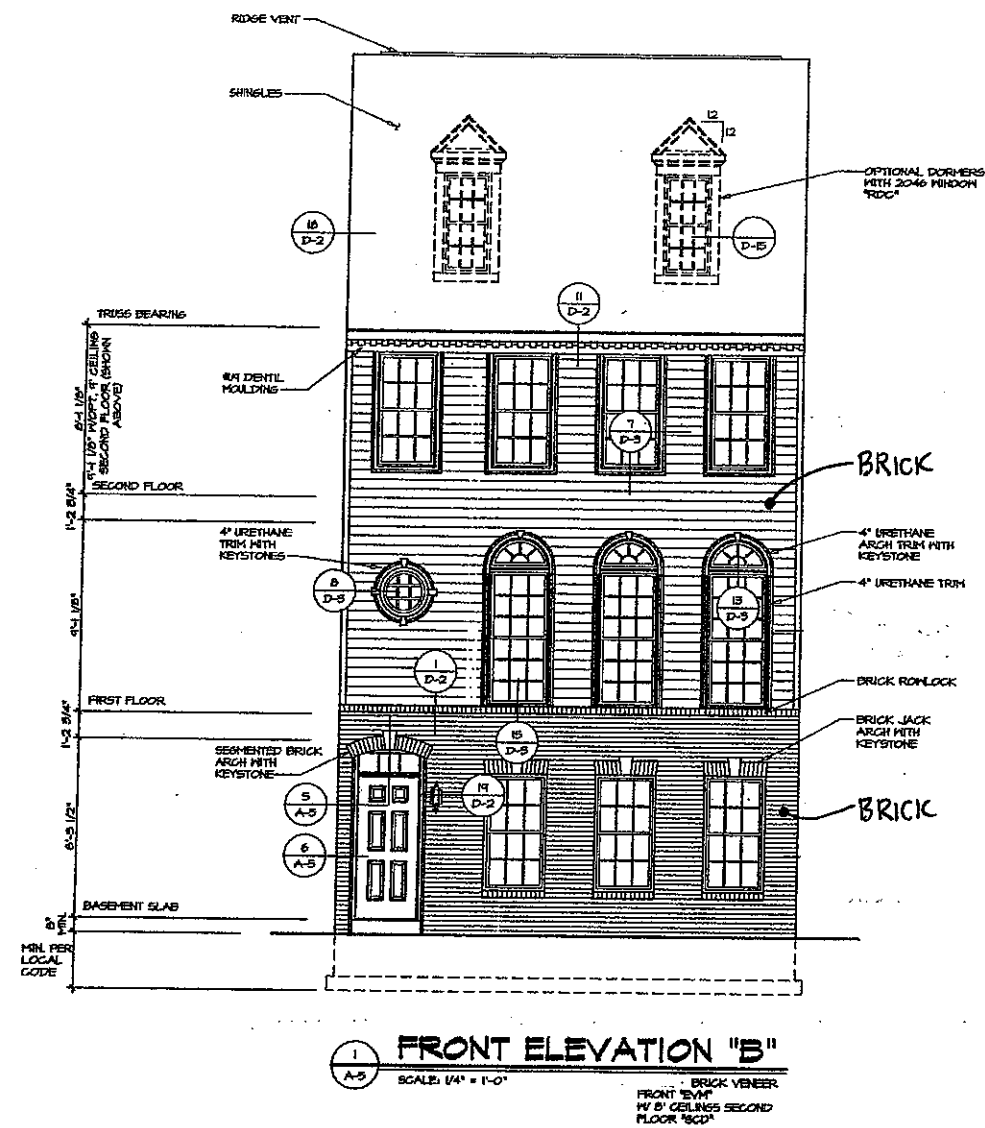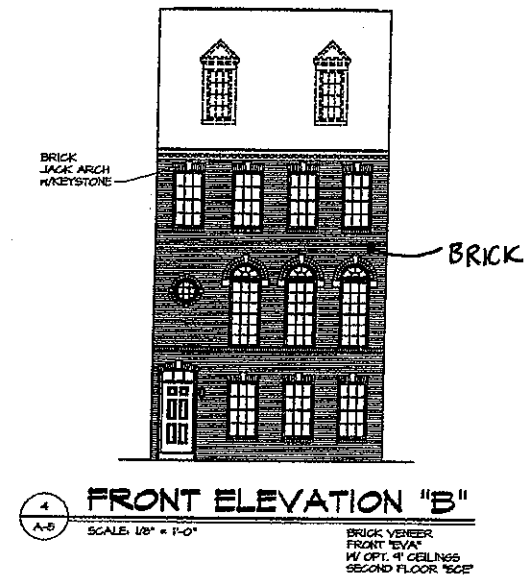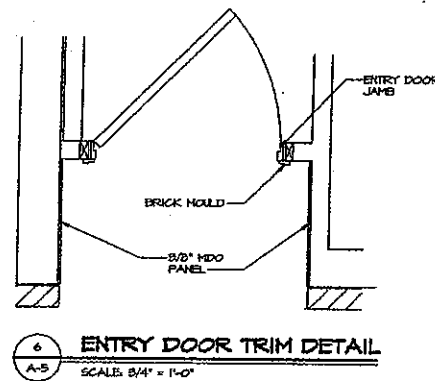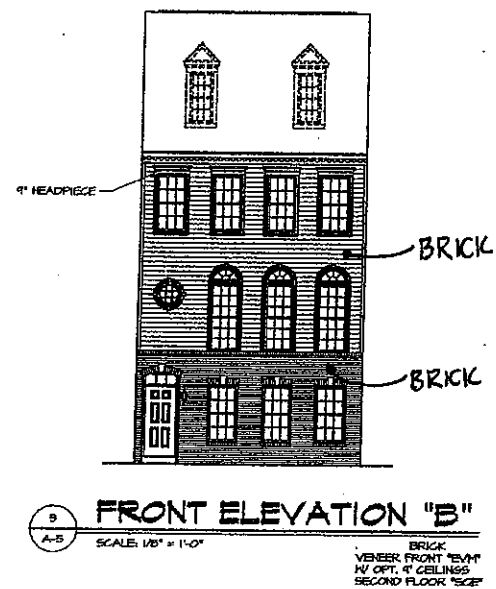

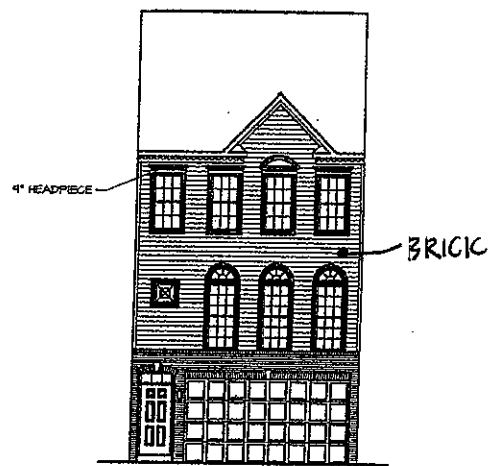


5 FRONT ELEVATION "C"
SCALE: 1/8" = 1'-0"

BRICK
VENUE FRONT "EVA"
1/4" OPT. 4" CEILING
SECOND FLOOR "SC"

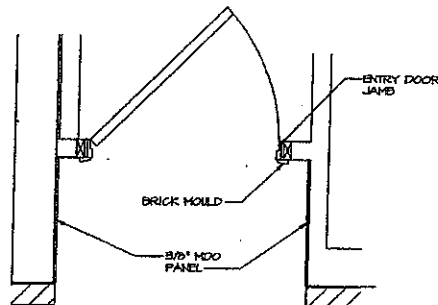


6 ENTRY DOOR TRIM DETAIL
SCALE: 3/4" = 1'-0"

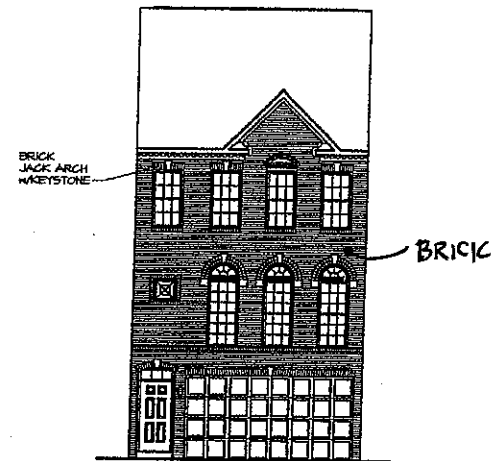


4 FRONT ELEVATION "C"
SCALE: 1/8" = 1'-0"

BRICK VENEER
FRONT "EVA"
1/4" OPT. 4" CEILING
SECOND FLOOR "SC"

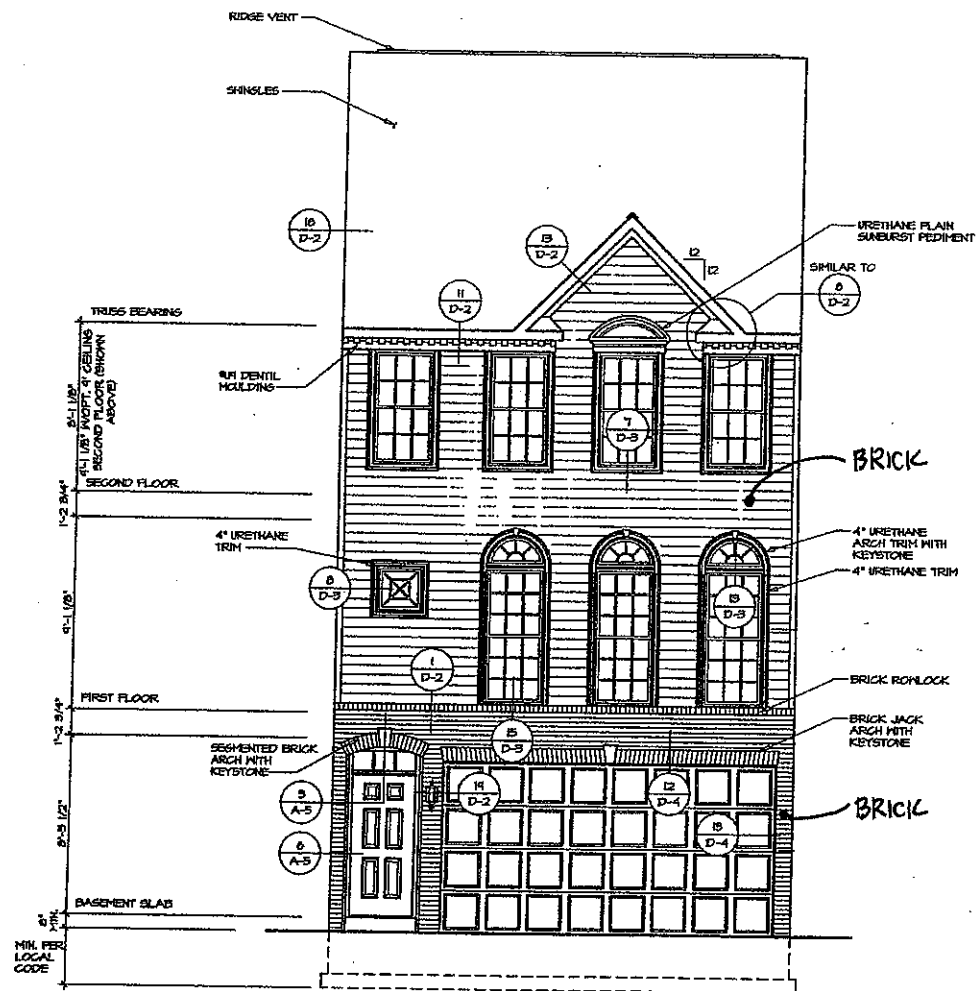


1 FRONT ELEVATION "C"
SCALE: 1/4" = 1'-0"

BRICK VENEER
FRONT "EVA"
1/4" OPT. 4" CEILING
SECOND FLOOR "SC"

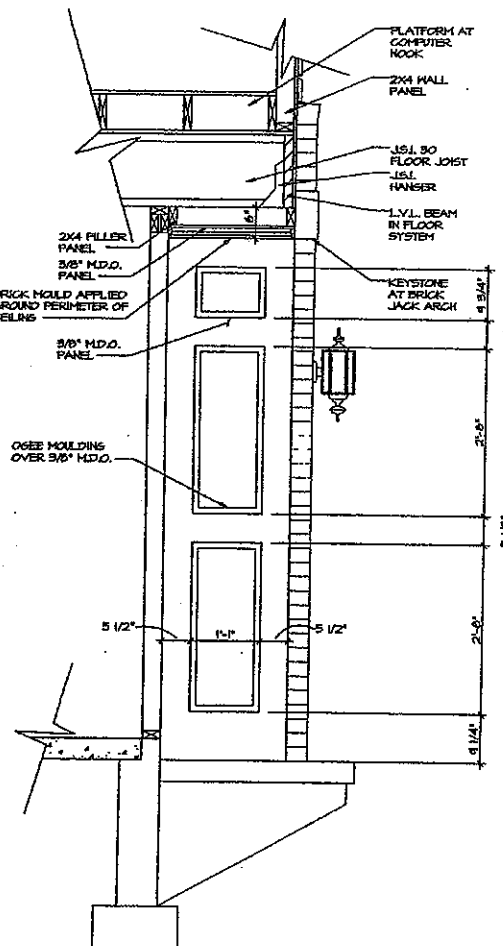


5 RECESSED ENTRY DETAIL
SCALE: 3/4" = 1'-0"

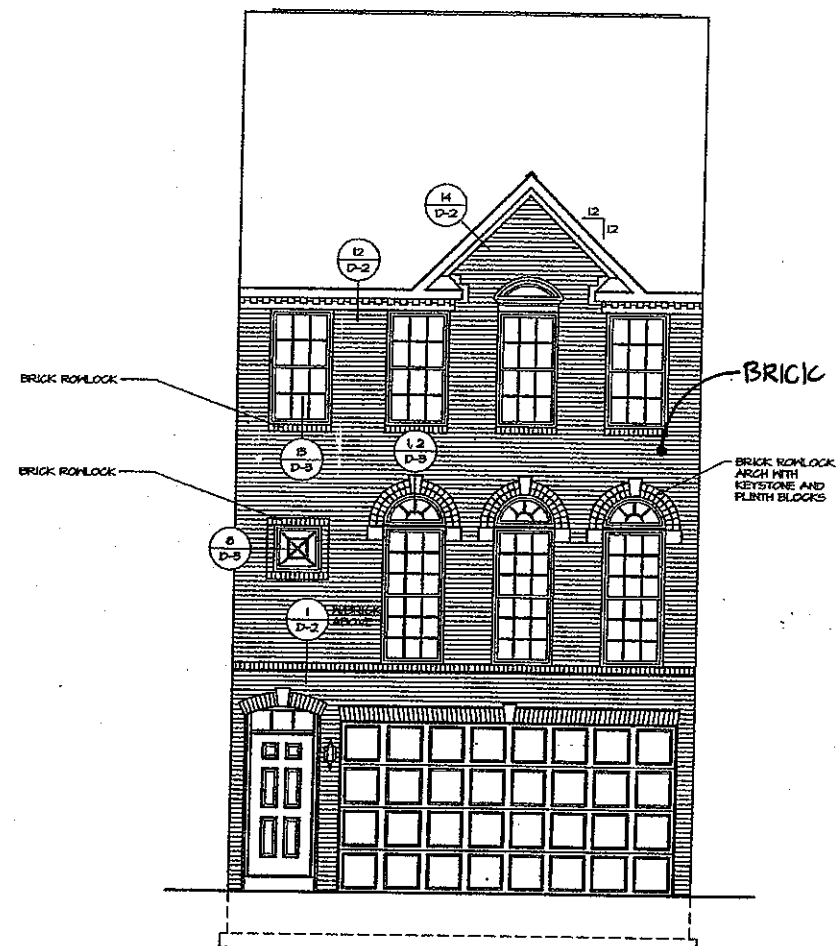


2 FRONT ELEVATION "C"
SCALE: 1/4" = 1'-0"

BRICK VENEER
FRONT "EVA"
1/4" OPT. 4" CEILING
SECOND FLOOR "SC"

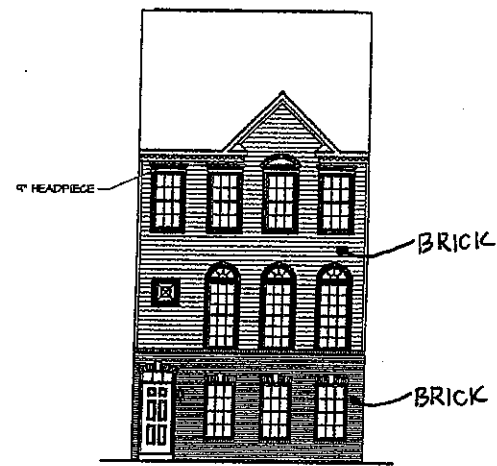


3 FRONT ELEVATION "C"
SCALE: 1/8" = 1'-0"

BRICK VENEER FRONT "EVA"
W/ OPT. 4" CEILING SECOND FLOOR "SC"

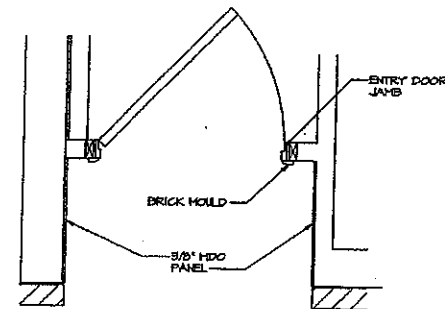


6 ENTRY DOOR TRIM DETAIL
SCALE: 3/4" = 1'-0"

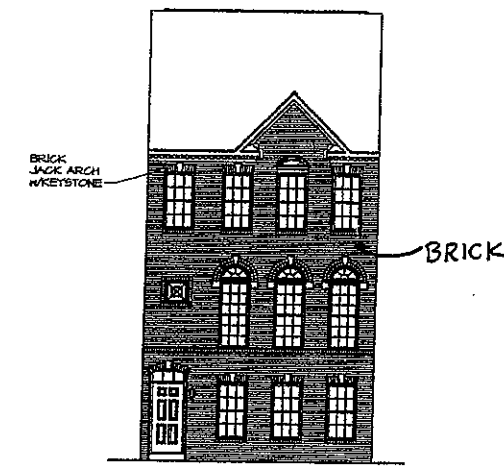


4 FRONT ELEVATION "C"
SCALE: 1/8" = 1'-0"

BRICK VENEER FRONT "EVA"
W/ OPT. 4" CEILING SECOND FLOOR "SC"

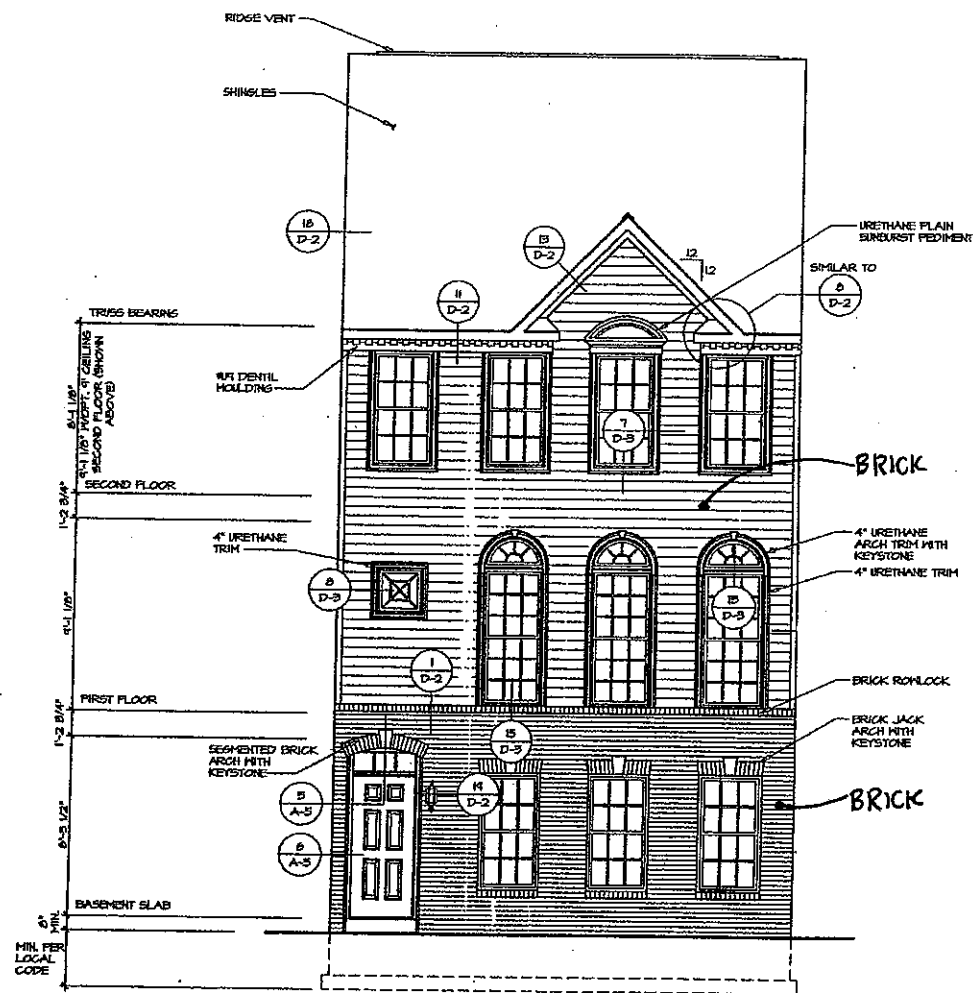


1 FRONT ELEVATION "C"
SCALE: 1/4" = 1'-0"

BRICK VENEER FRONT "EVA"
W/ 6" CEILING SECOND FLOOR "SC"

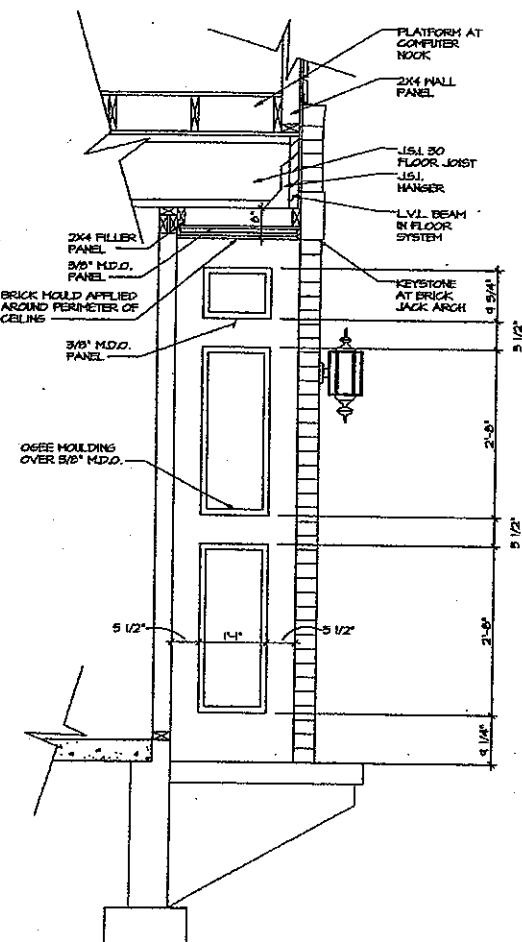


5 RECESSED ENTRY DETAIL
SCALE: 3/4" = 1'-0"

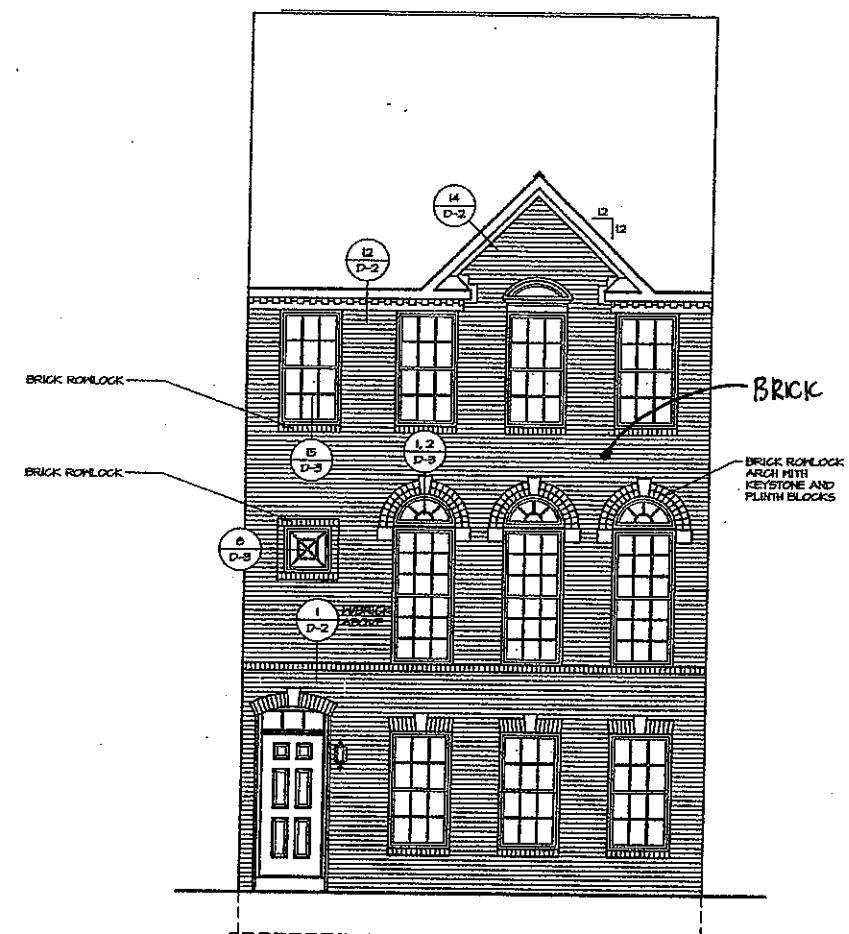


2 FRONT ELEVATION "C"
SCALE: 1/4" = 1'-0"

BRICK VENEER FRONT "EVA"
W/ 6" CEILING SECOND FLOOR "SC"

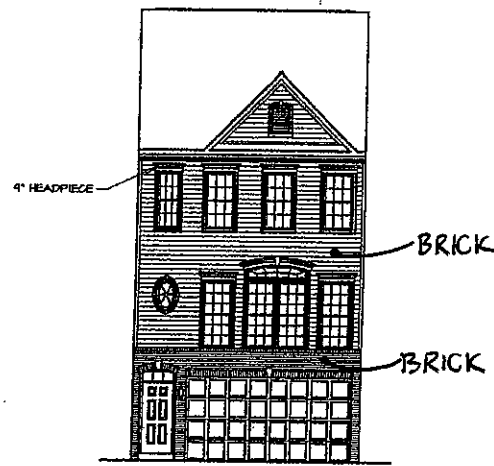


3 FRONT ELEVATION "D"
SCALE: 1/8" = 1'-0"

BRICK VENEER FRONT "ELEV"
W/ OPT. 4" CEILING
SECOND FLOOR "SC"

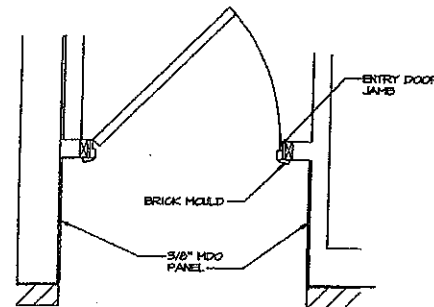


6 ENTRY DOOR TRIM DETAIL
SCALE: 3/4" = 1'-0"

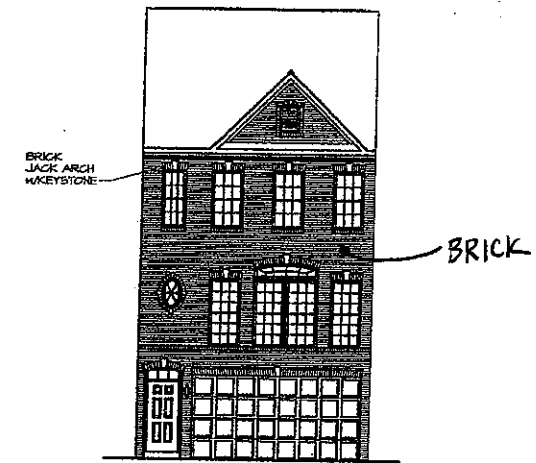


4 FRONT ELEVATION "D"
SCALE: 1/8" = 1'-0"

BRICK VENEER
FRONT "ELEV"
W/ OPT. 4" CEILING
SECOND FLOOR "SC"

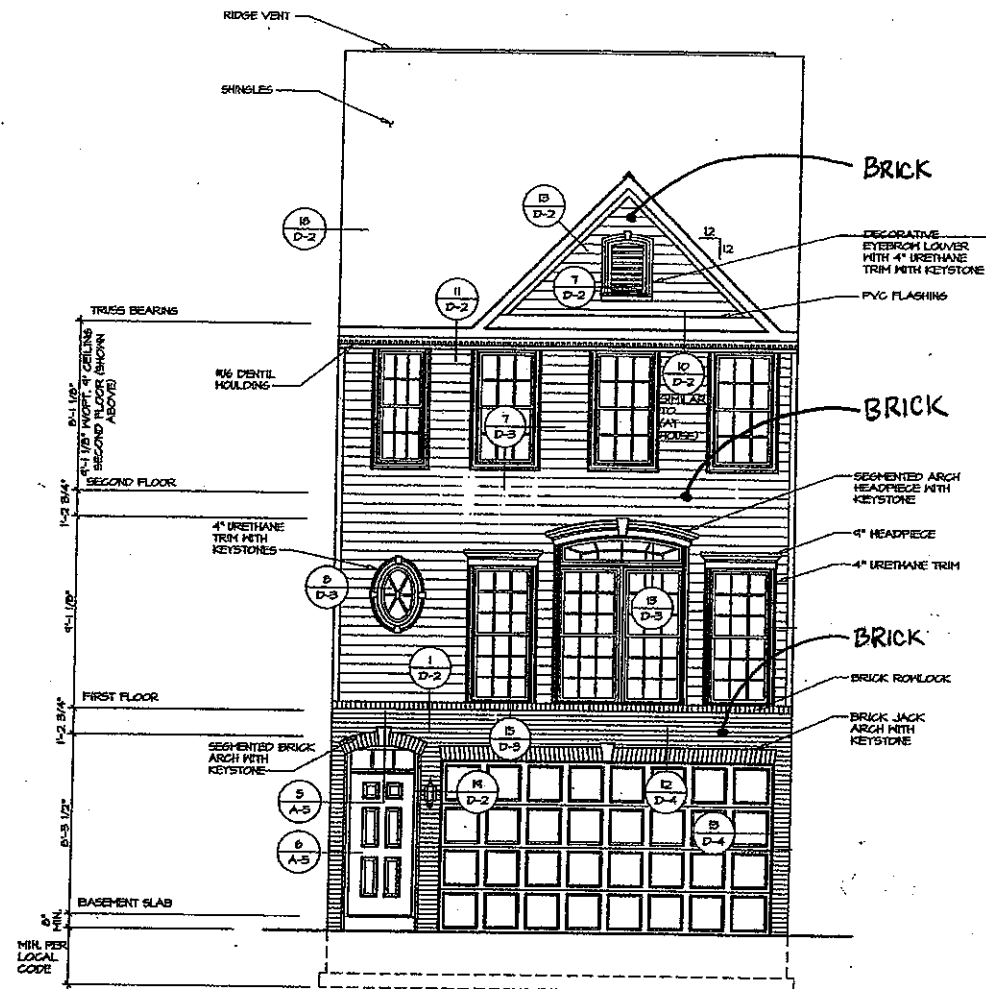


1 FRONT ELEVATION "D"
SCALE: 1/4" = 1'-0"

BRICK VENEER
FRONT "ELEV"
W/ 8" CEILING
SECOND FLOOR "SC"





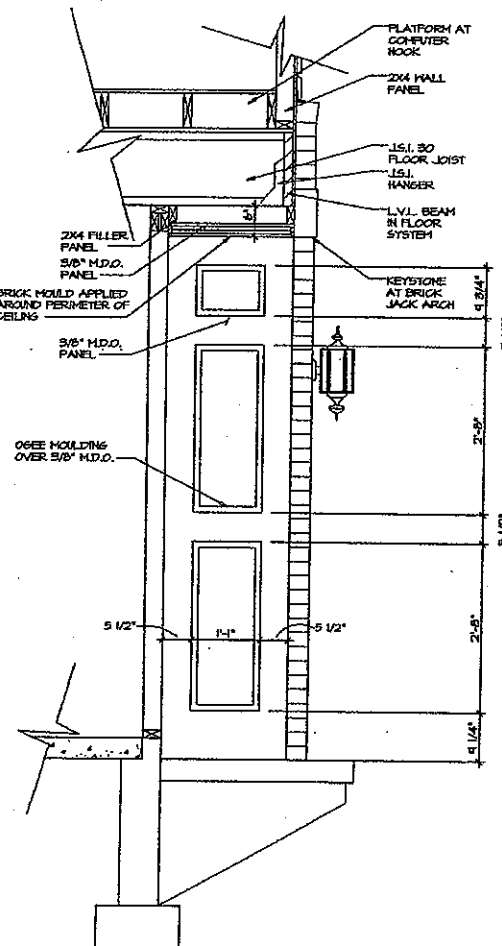



5 RECESSED ENTRY DETAIL
SCALE: 3/4" = 1'-0"

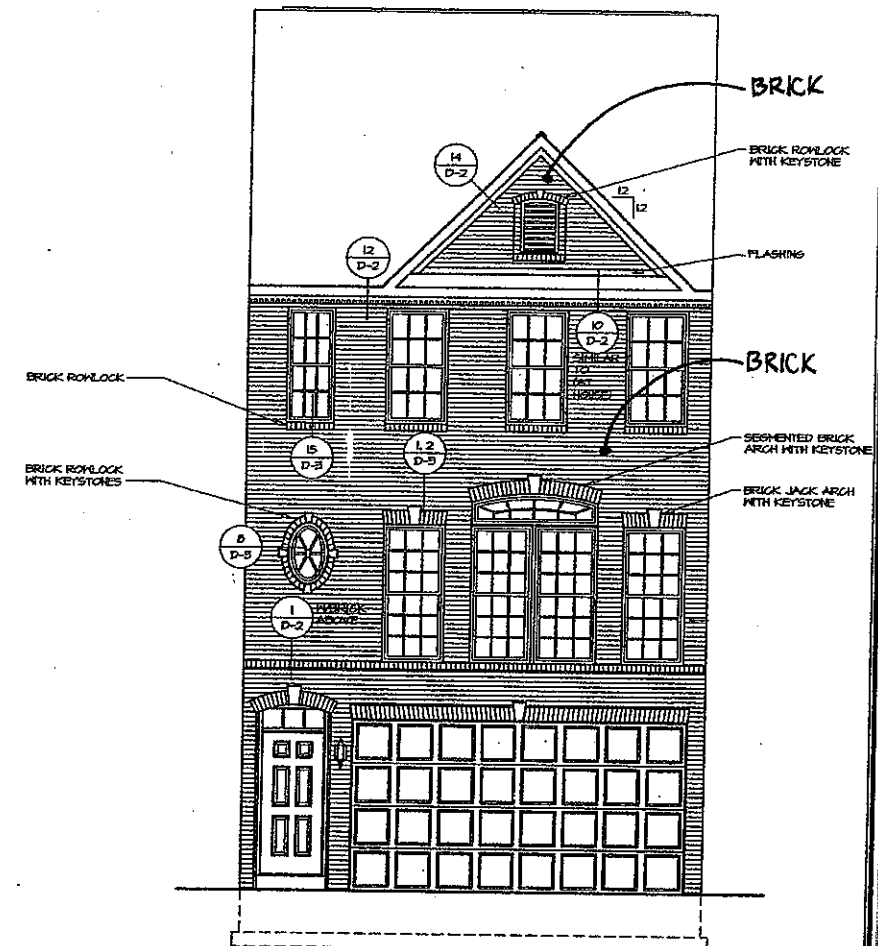

2 FRONT ELEVATION "D"
SCALE: 1/4" = 1'-0"


BRICK VENEER
FRONT "ELEV"
W/ 8" CEILING
SECOND FLOOR "SC"

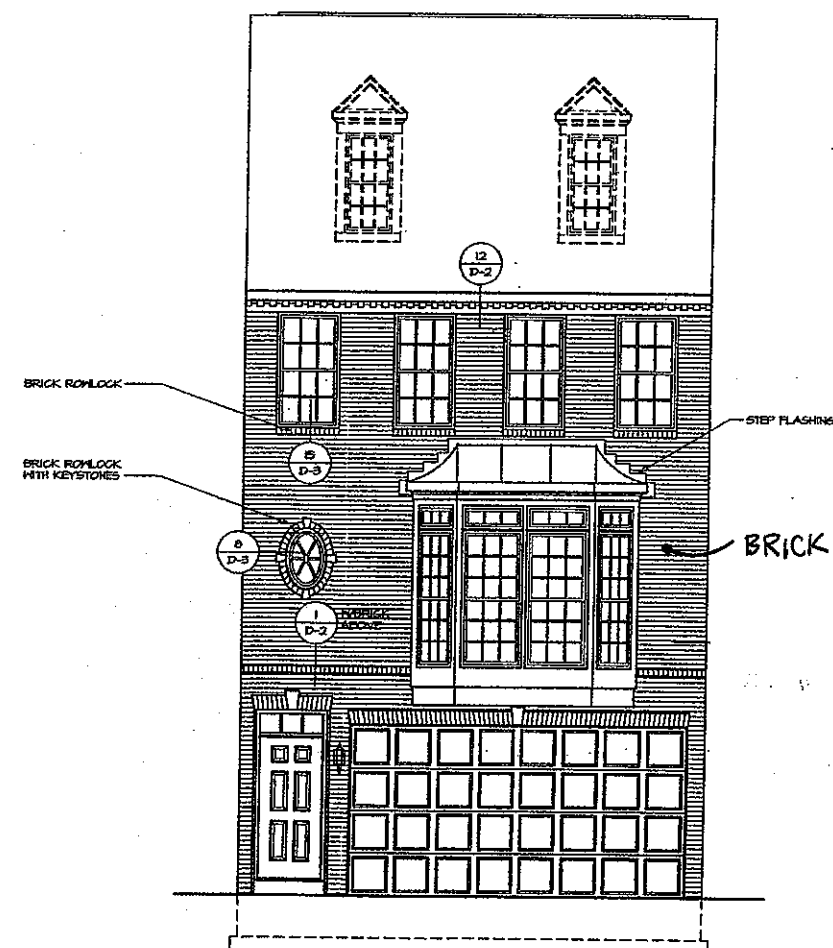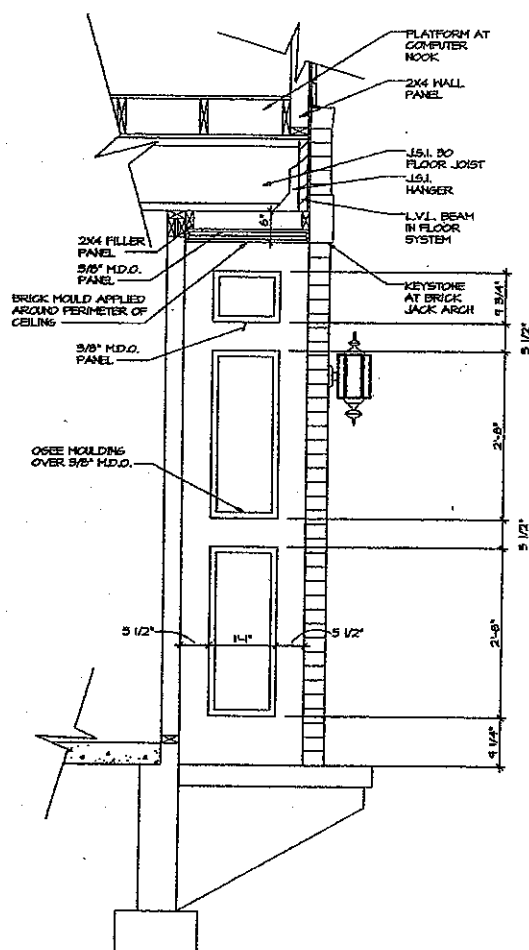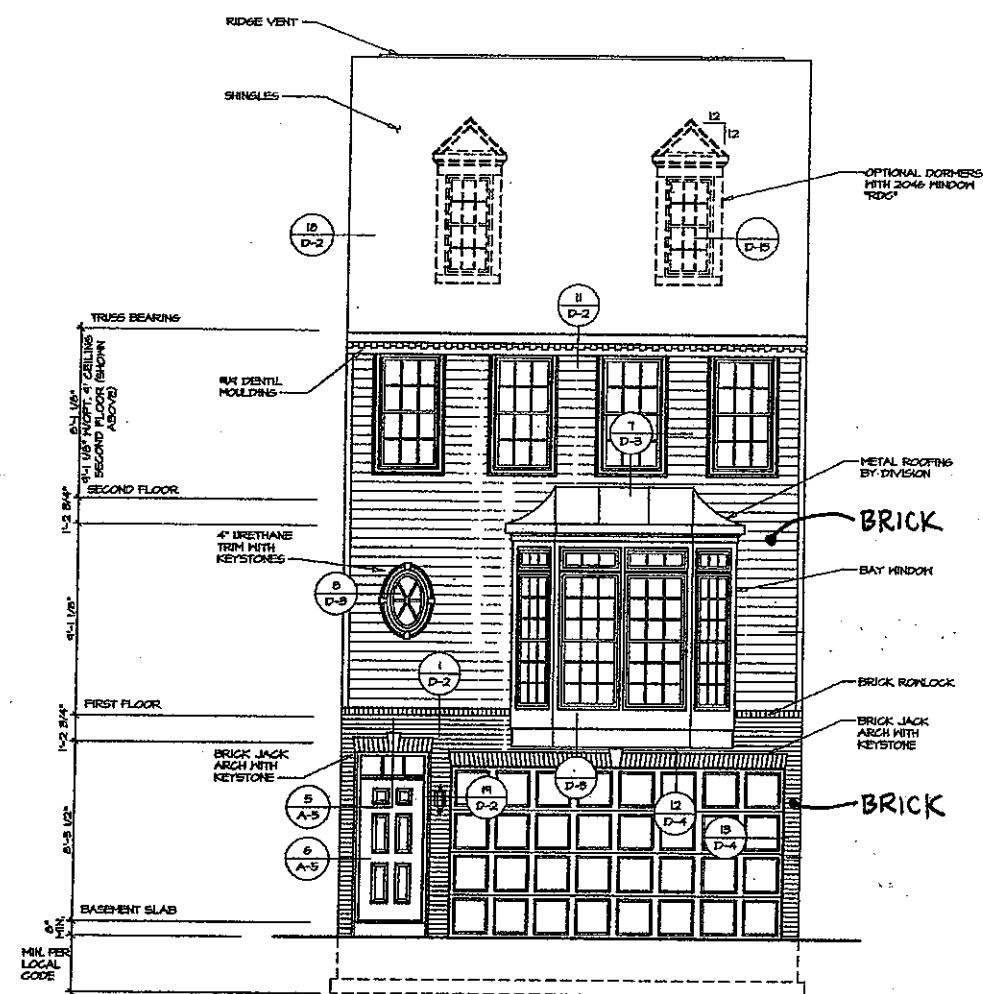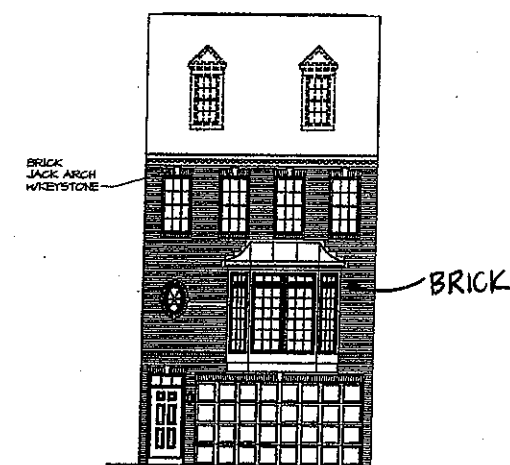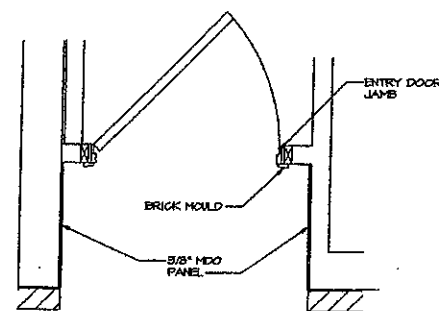

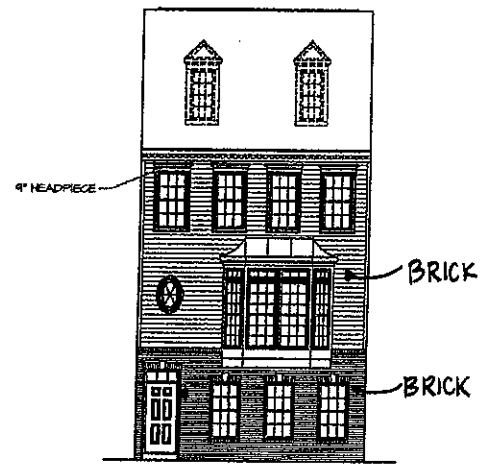


3 FRONT ELEVATION "E"
SCALE: 1/8" = 1'-0"

BRICK VENEER FRONT "EVA"
1/4" OPT. 4" CEILING
SECOND FLOOR "SCD"

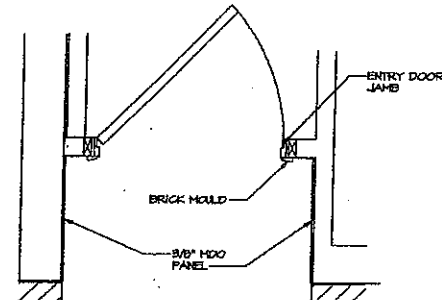


6 ENTRY DOOR TRIM DETAIL
SCALE: 3/4" = 1'-0"

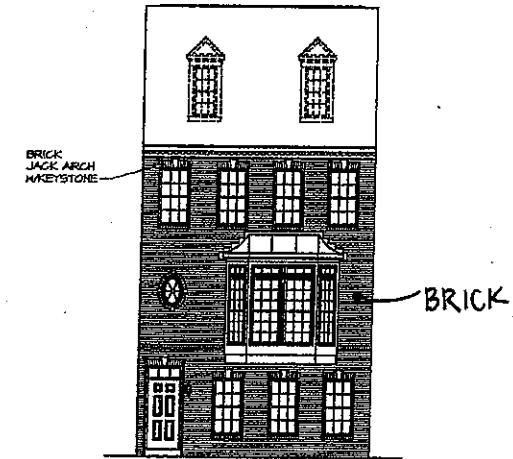


4 FRONT ELEVATION "E"
SCALE: 1/8" = 1'-0"

BRICK VENEER FRONT "EVA"
1/4" OPT. 4" CEILING
SECOND FLOOR "SCD"

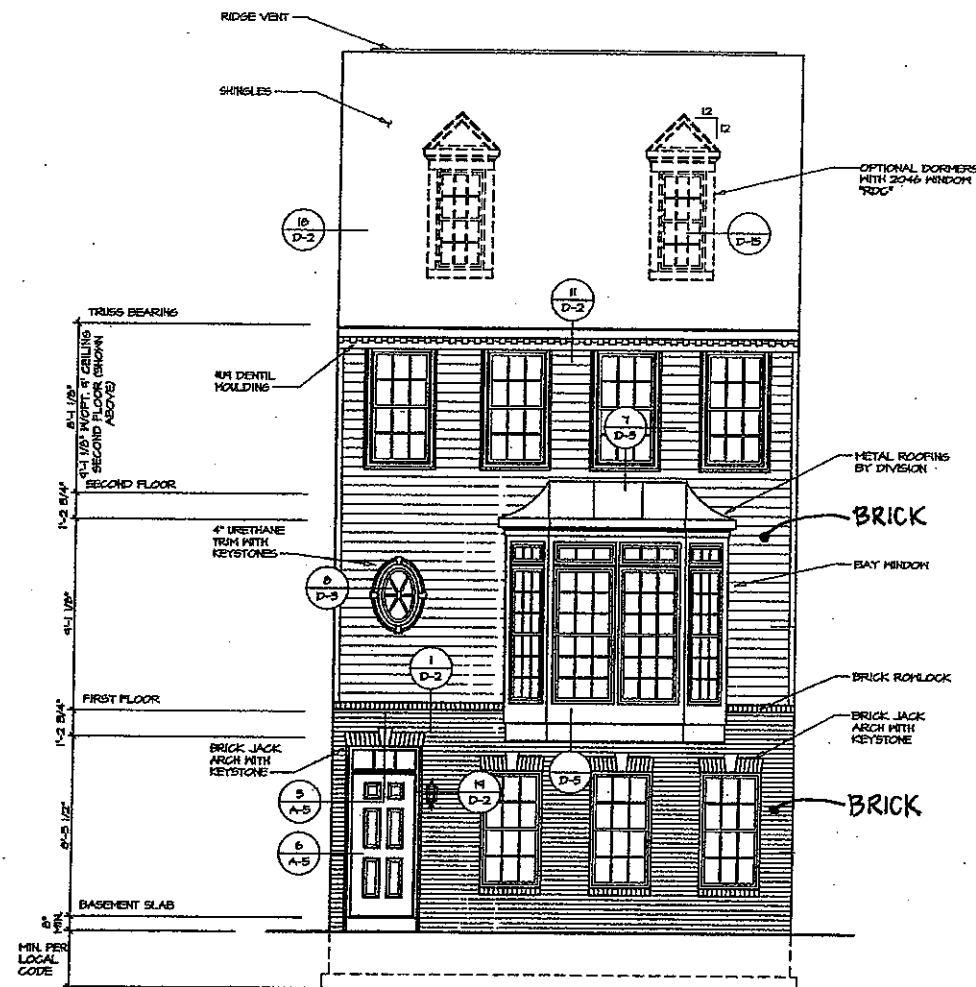


1 FRONT ELEVATION "E"
SCALE: 1/4" = 1'-0"

BRICK VENEER FRONT "EVA"
1/4" OPT. 4" CEILING
SECOND FLOOR "SCD"

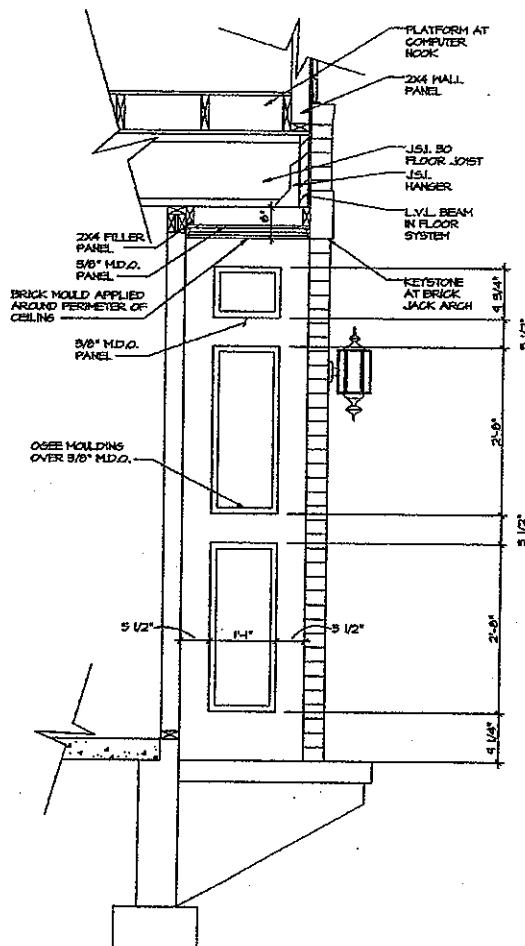


5 RECESSED ENTRY DETAIL
SCALE: 3/4" = 1'-0"

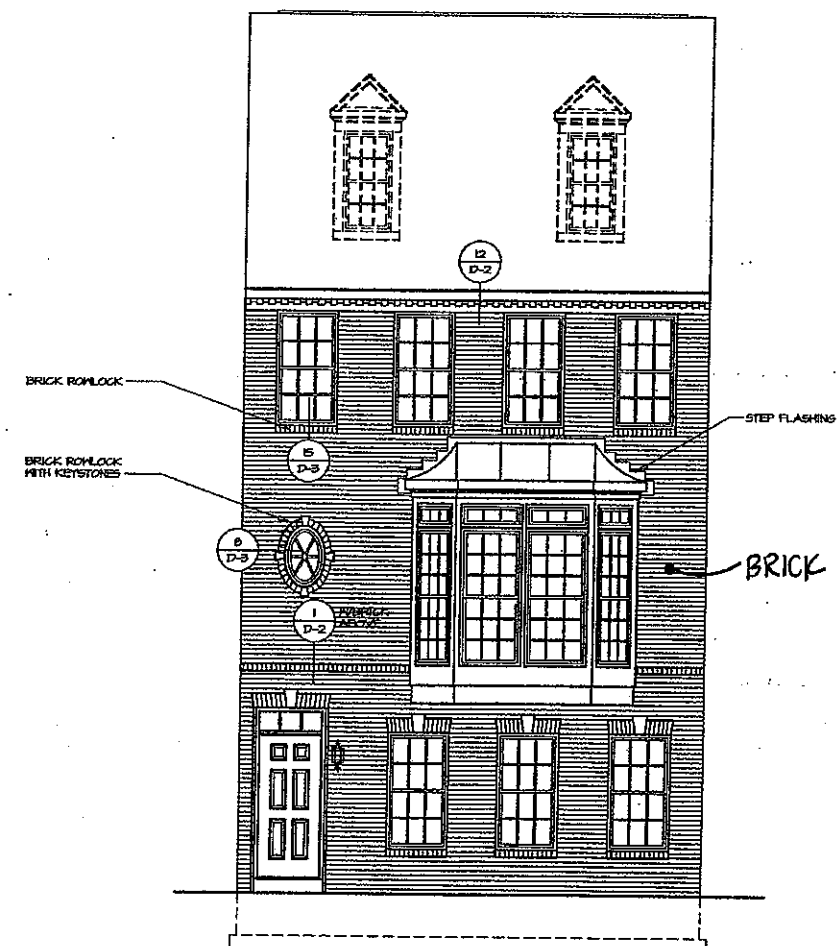


2 FRONT ELEVATION "E"
SCALE: 1/4" = 1'-0"


BRICK VENEER FRONT "EVA"
1/4" OPT. 4" CEILING
SECOND FLOOR "SCD"

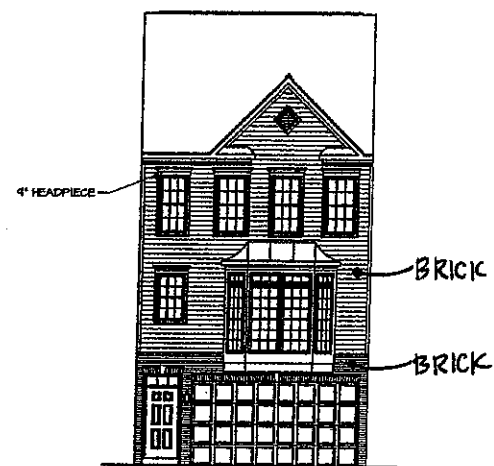


9 FRONT ELEVATION "F"
SCALE: 1/8" = 1'-0"
BRICK VENEER FRONT "EVA"
14" OPT. 4" CEILING
SECOND FLOOR "SC"

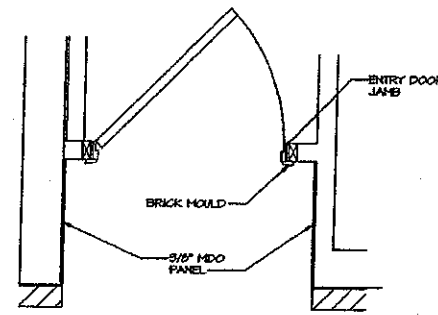


6 ENTRY DOOR TRIM DETAIL
SCALE: 3/4" = 1'-0"

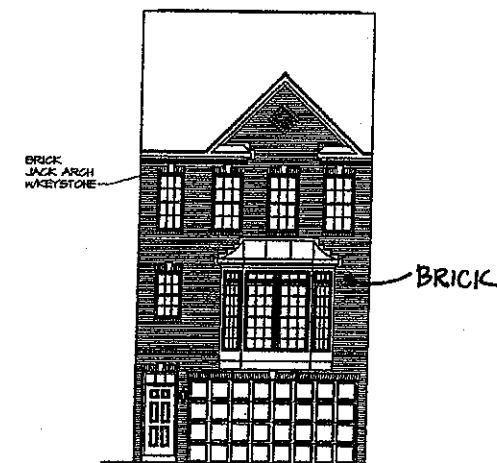


4 FRONT ELEVATION "F"
SCALE: 1/8" = 1'-0"
BRICK VENEER FRONT "EVA"
14" OPT. 4" CEILING
SECOND FLOOR "SC"

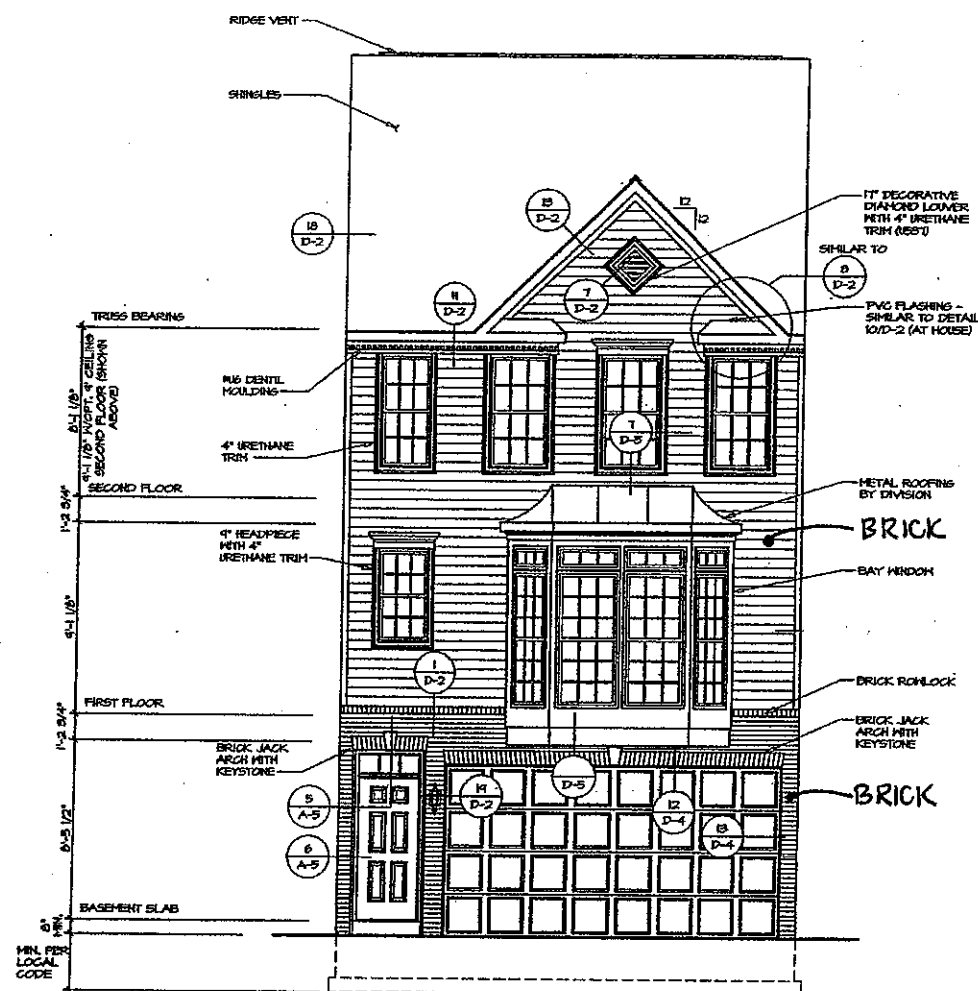


1 FRONT ELEVATION "F"
SCALE: 1/4" = 1'-0"
BRICK VENEER FRONT "EVA"
14" OPT. 4" CEILING
SECOND FLOOR "SC"

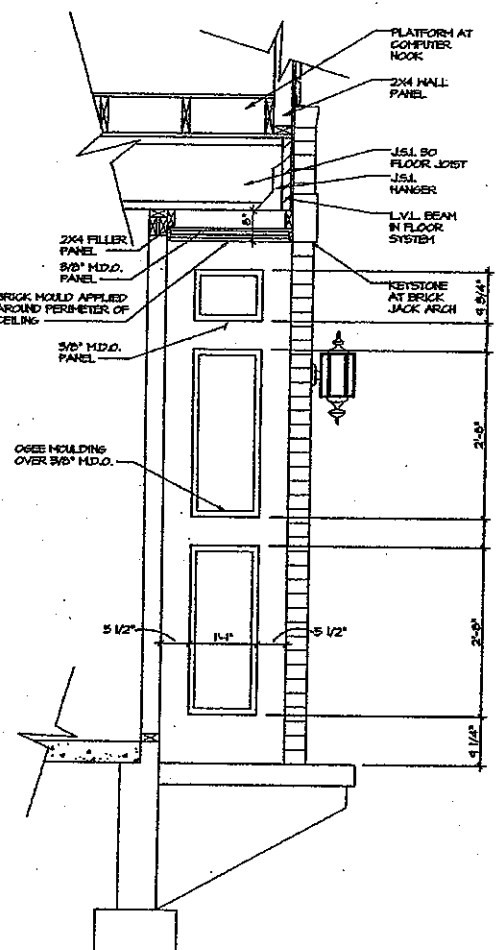


5 RECESSED ENTRY DETAIL
SCALE: 5/8" = 1'-0"

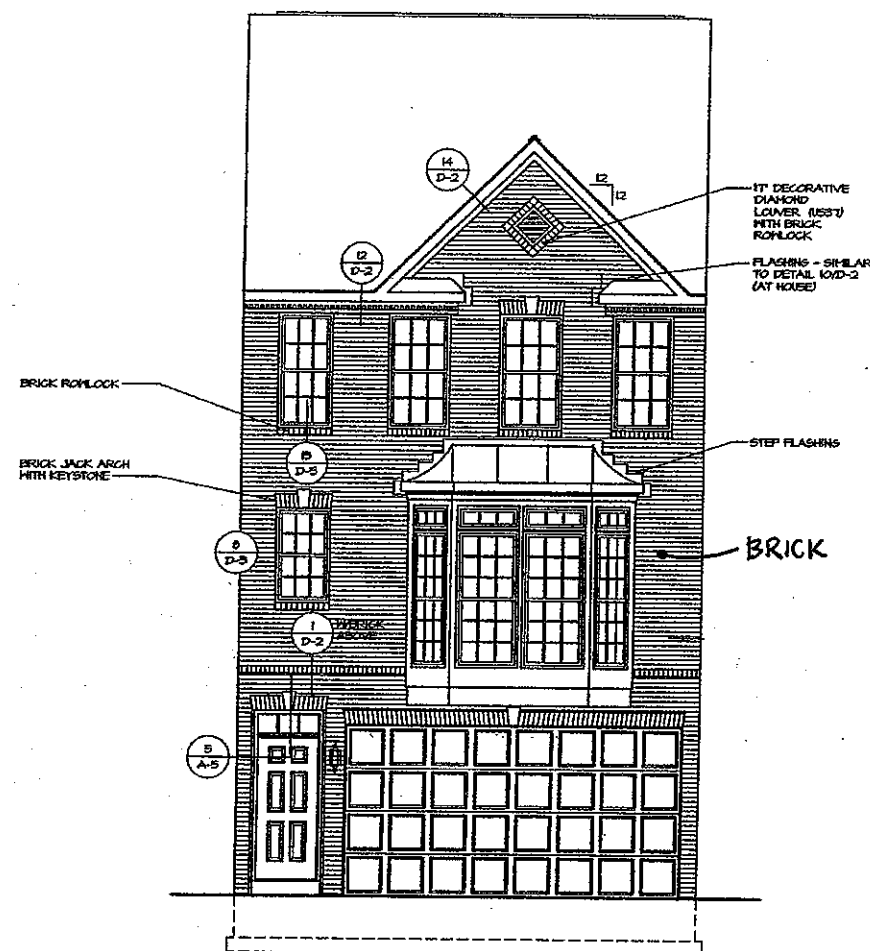


2 FRONT ELEVATION "F"
SCALE: 1/4" = 1'-0"
BRICK VENEER FRONT "EVA"
14" OPT. 4" CEILING
SECOND FLOOR "SC"

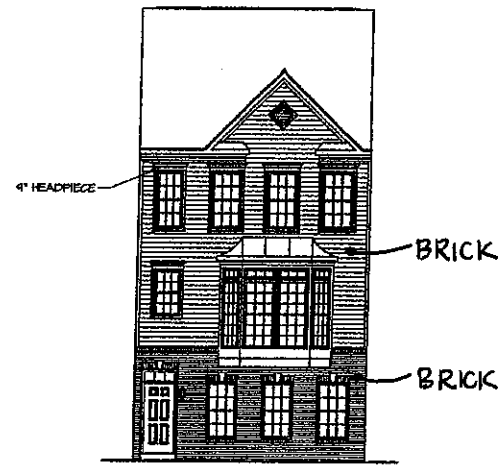


3 FRONT ELEVATION "F"
SCALE: 1/8" = 1'-0"
BRICK VENEER FRONT "EVN"
W/ OPT. 4" CEILING
SECOND FLOOR "SCF"

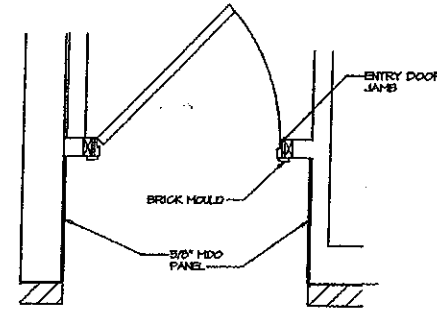


6 ENTRY DOOR TRIM DETAIL
SCALE: 3/4" = 1'-0"

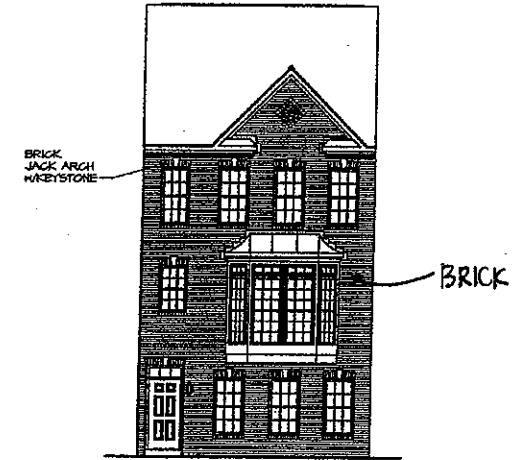


4 FRONT ELEVATION "F"
SCALE: 1/8" = 1'-0"
BRICK VENEER
FRONT "EVN"
W/ OPT. 4" CEILING
SECOND FLOOR "SCF"

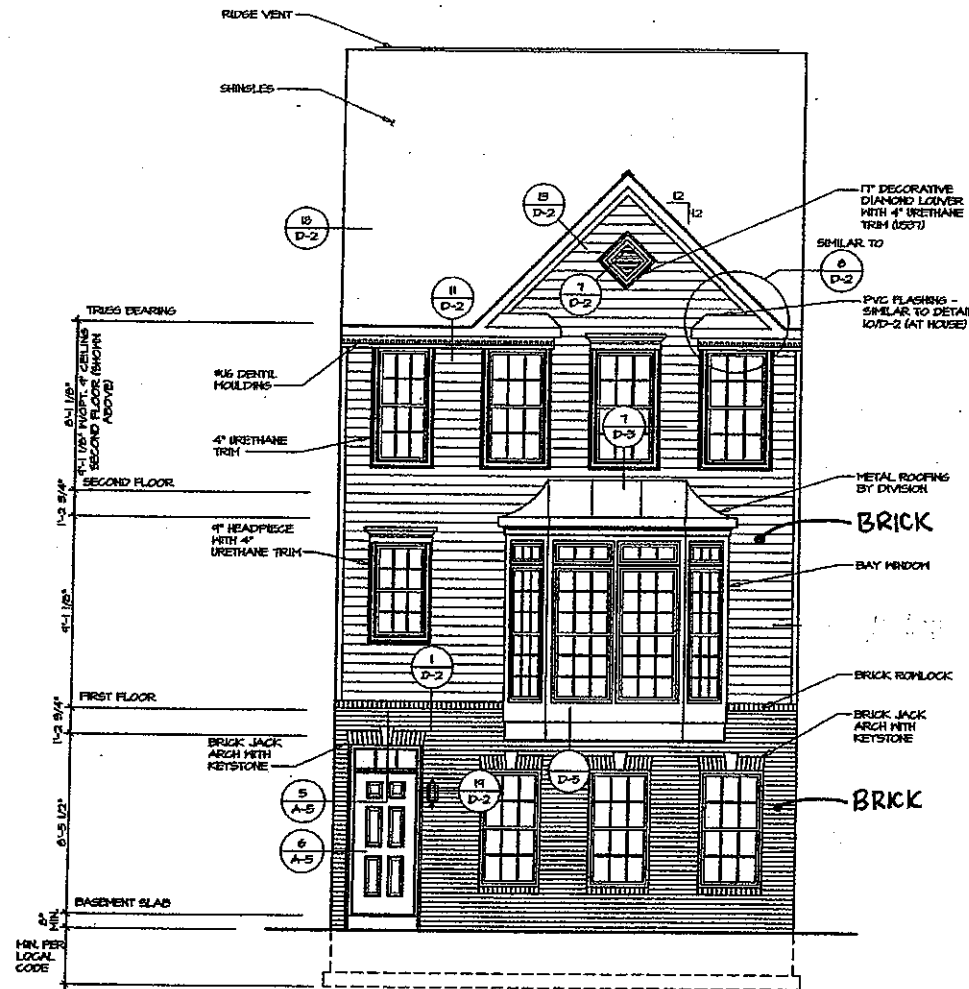


1 FRONT ELEVATION "F"
SCALE: 1/4" = 1'-0"
BRICK VENEER
FRONT "EVN"
W/ 8" CEILING
SECOND FLOOR "SCF"

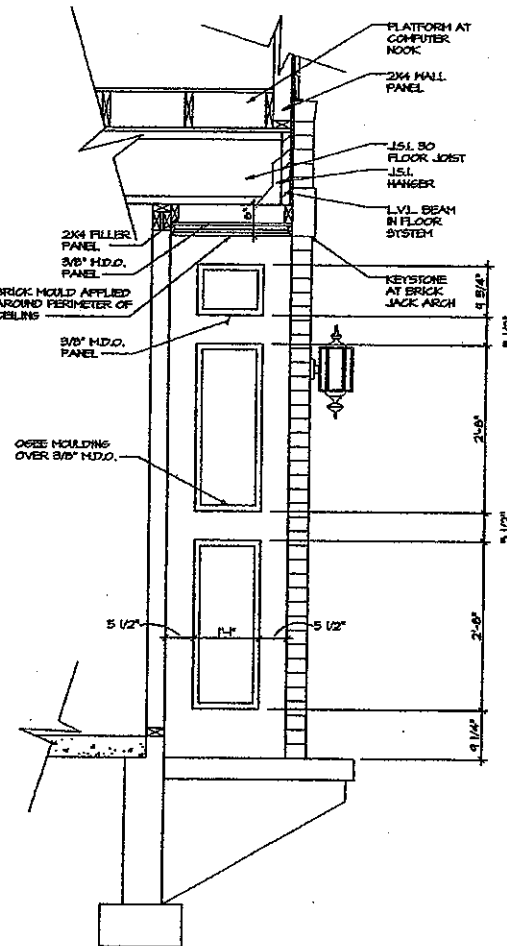

5 RECESSED ENTRY DETAIL
SCALE: 3/4" = 1'-0"

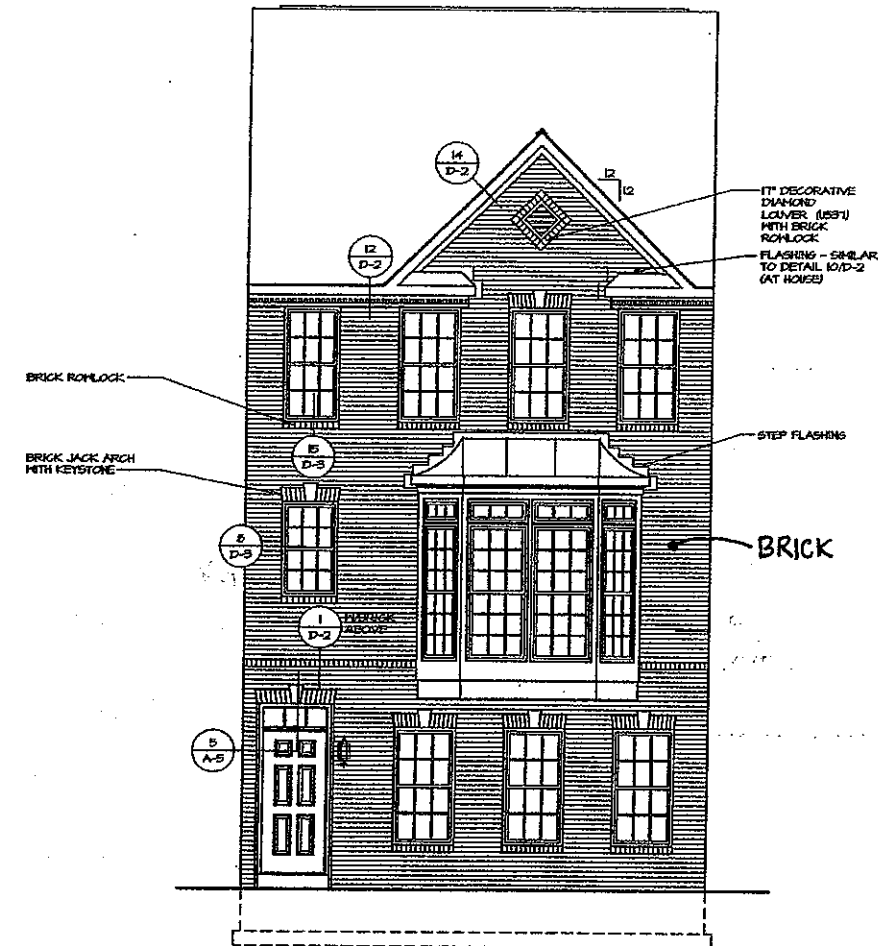

2 FRONT ELEVATION "F"
SCALE: 1/4" = 1'-0"
BRICK VENEER
FRONT "EVN"
W/ 8" CEILING
SECOND FLOOR "SCF"

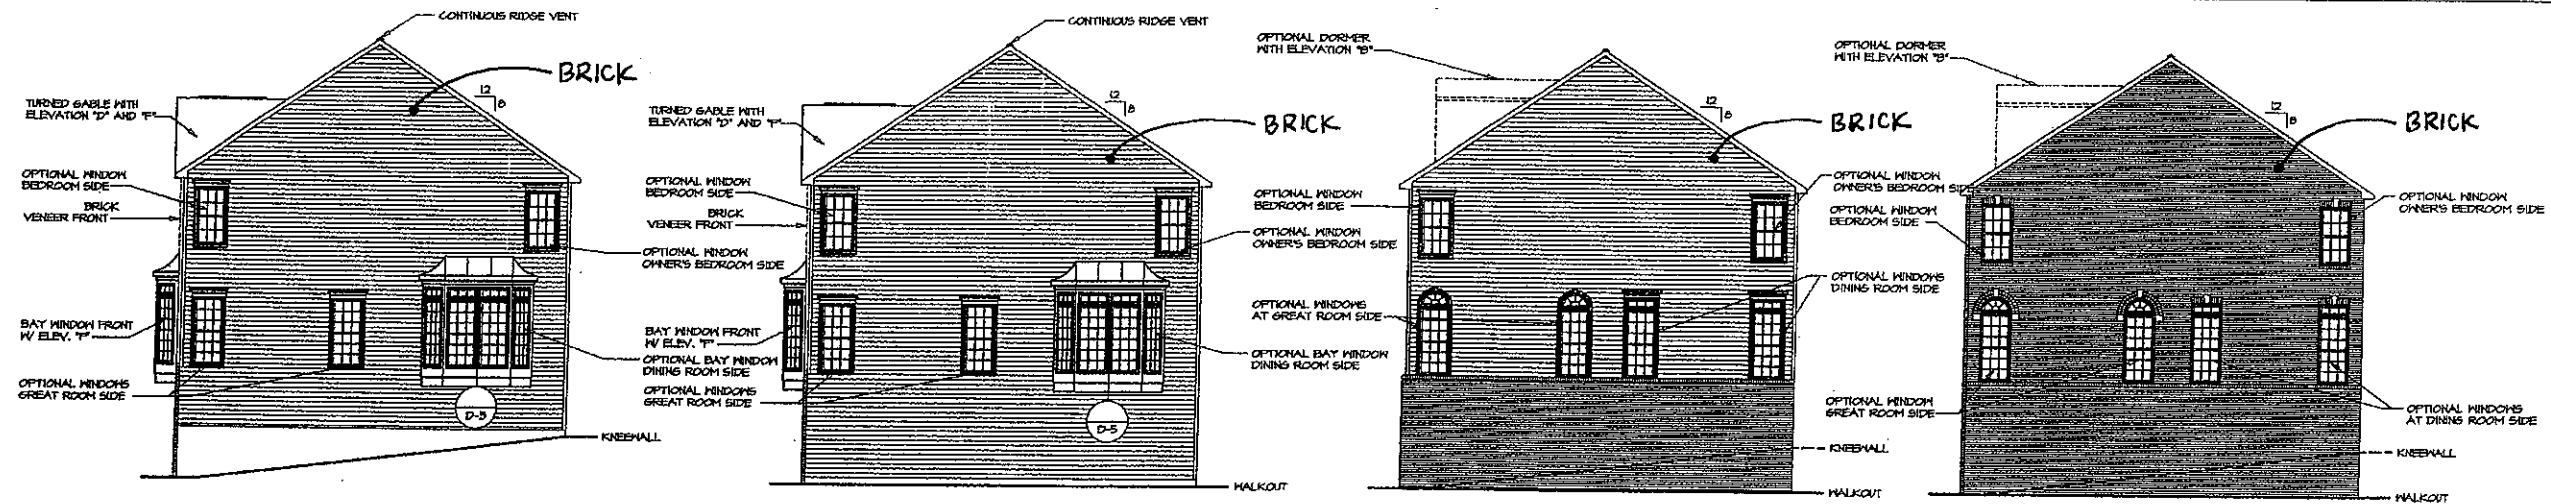


1 RIGHT SIDE ELEVATION
SCALE 1/8" = 1'-0"
KNEEWALL WITH ELEVATIONS "D" AND "F" SHOWN IN SIDING VENEER SIDES "E" AND "G"

2 RIGHT SIDE ELEVATION
SCALE 1/8" = 1'-0"
WALKOUT WITH ELEVATIONS "D" AND "F" SHOWN IN SIDING VENEER SIDES "E" AND "G"


3 RIGHT SIDE ELEVATION
SCALE 1/8" = 1'-0"
WALKOUT WITH ELEVATION "D" SHOWN IN PARTIAL BRICK VENEER SIDES "E" AND "G"

4 RIGHT SIDE ELEVATION
SCALE 1/8" = 1'-0"
WALKOUT WITH ELEVATION "D" SHOWN IN BRICK VENEER SIDES "E" AND "G"

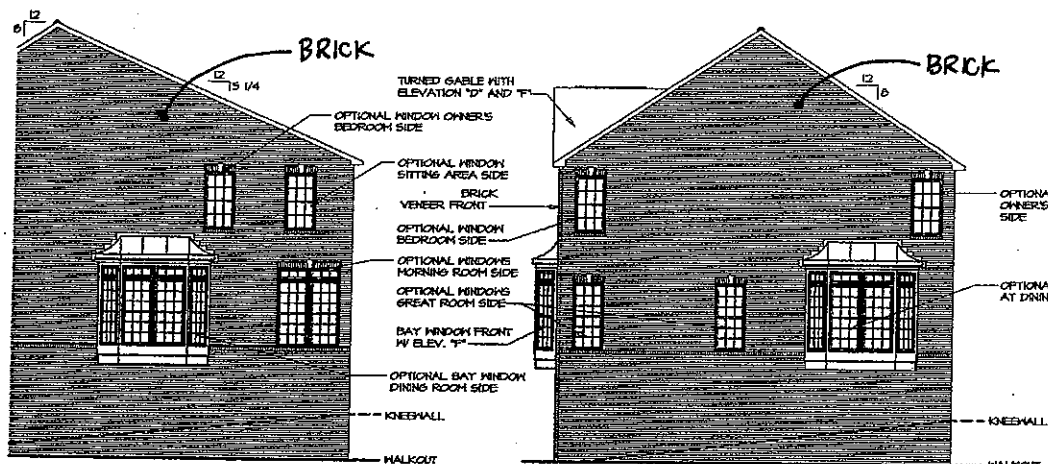


5 RIGHT SIDE ELEVATION
SCALE 1/8" = 1'-0"
WALKOUT WITH MORNING RM. AND LUXURY OWNER'S SUITE "MAY" AND "LBY"

6 RIGHT SIDE ELEVATION
SCALE 1/8" = 1'-0"
WALKOUT WITH ELEVATIONS "D" AND "F" SHOWN IN BRICK VENEER SIDES "E" AND "G"

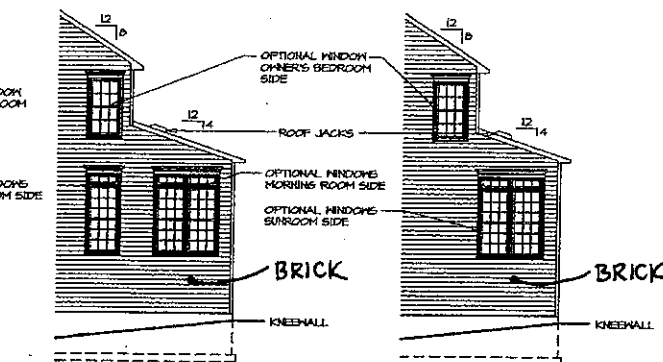


7 RIGHT SIDE ELEVATION
SCALE 1/8" = 1'-0"
KNEEWALL WITH MORNING ROOM "MAY" WITHOUT LUXURY OWNER'S SUITE

8 RIGHT SIDE ELEVATION
SCALE 1/8" = 1'-0"
KNEEWALL WITH REAR SUNROOM "MAY" WITHOUT LUXURY OWNER'S SUITE

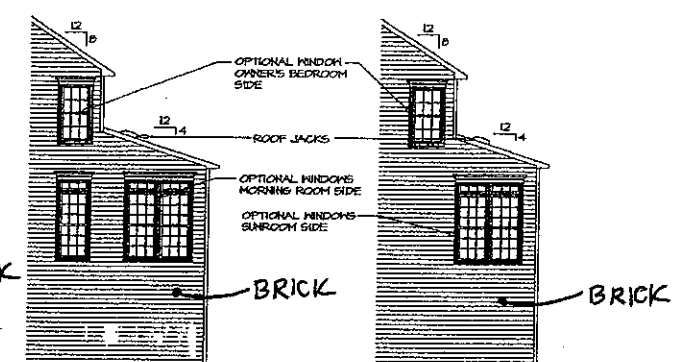


9 RIGHT SIDE ELEVATION
SCALE 1/8" = 1'-0"
WALKOUT WITH MORNING ROOM "MAY" WITHOUT LUXURY OWNER'S SUITE


10 RIGHT SIDE ELEVATION
SCALE 1/8" = 1'-0"
WALKOUT WITH REAR SUNROOM "MAY" WITHOUT LUXURY OWNER'S SUITE

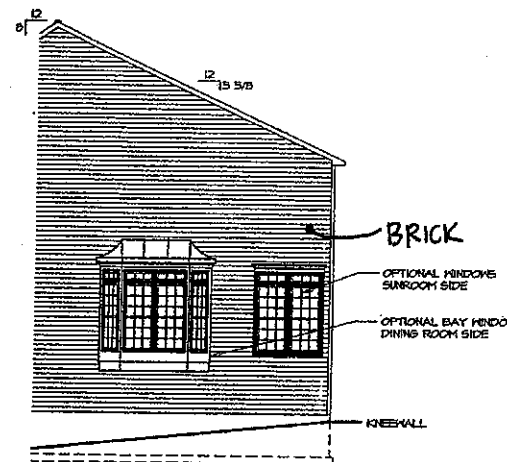

11 RIGHT SIDE ELEVATION
SCALE 1/8" = 1'-0"
KNEEWALL WITH REAR SUNROOM AND LUXURY OWNER'S SUITE "MAY" AND "LBY"

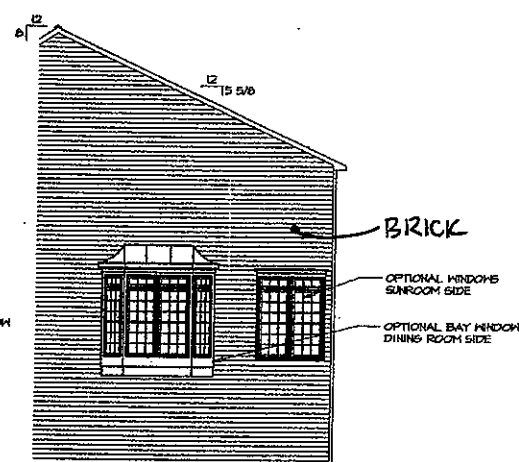


12 RIGHT SIDE ELEVATION
SCALE 1/8" = 1'-0"
WALKOUT WITH REAR SUNROOM AND LUXURY OWNER'S SUITE "MAY" AND "LBY"

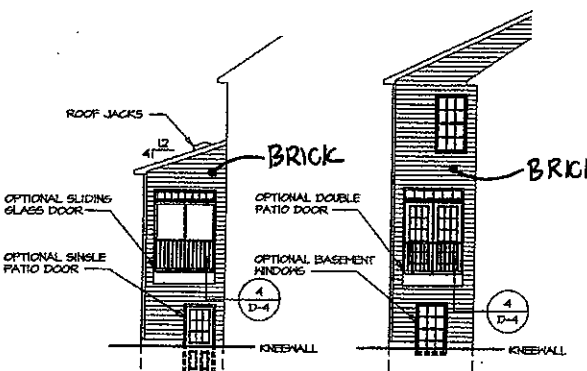



13 LEFT SIDE ELEVATION
SCALE 1/8" = 1'-0"
KNEEWALL WITH REAR SUNROOM "MAY" WITHOUT LUXURY OWNER'S SUITE

14 LEFT SIDE ELEVATION
SCALE 1/8" = 1'-0"
KNEEWALL WITH REAR SUNROOM "MAY" WITH LUXURY OWNER'S SUITE

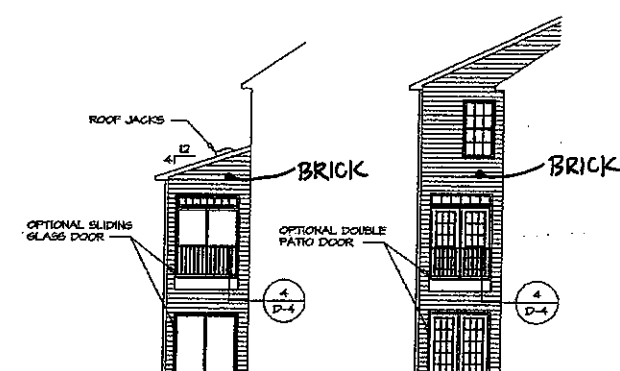


15 LEFT SIDE ELEVATION
SCALE 1/8" = 1'-0"
WALKOUT WITH REAR SUNROOM "MAY" WITHOUT LUXURY OWNER'S SUITE


16 LEFT SIDE ELEVATION
SCALE 1/8" = 1'-0"
WALKOUT WITH REAR SUNROOM "MAY" WITH LUXURY OWNER'S SUITE

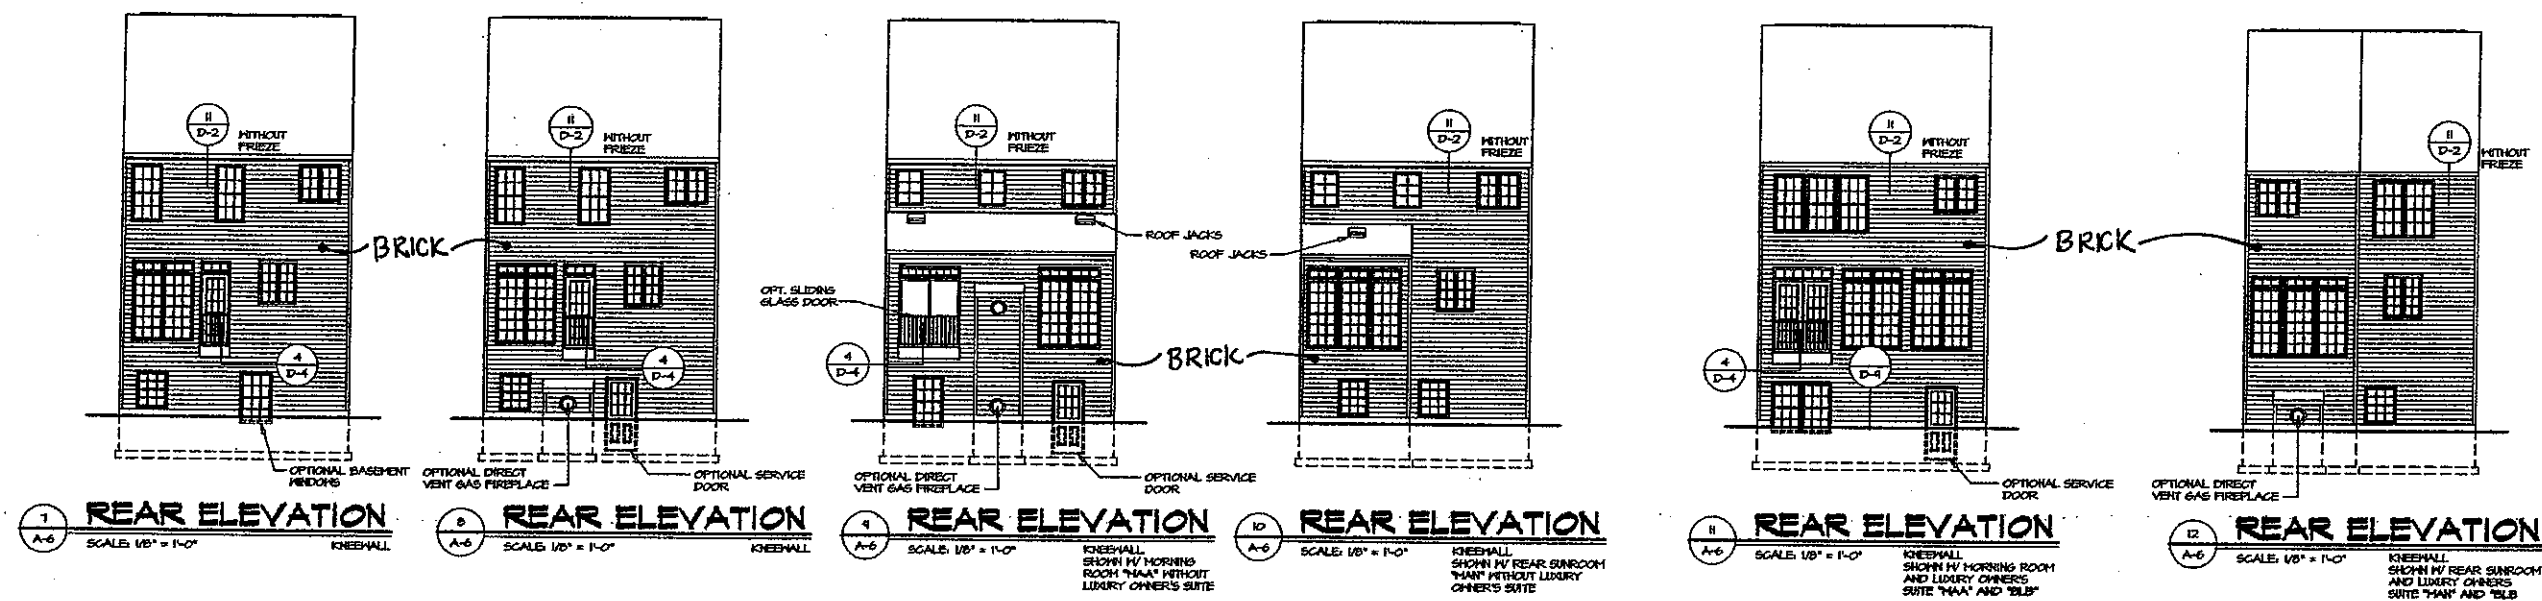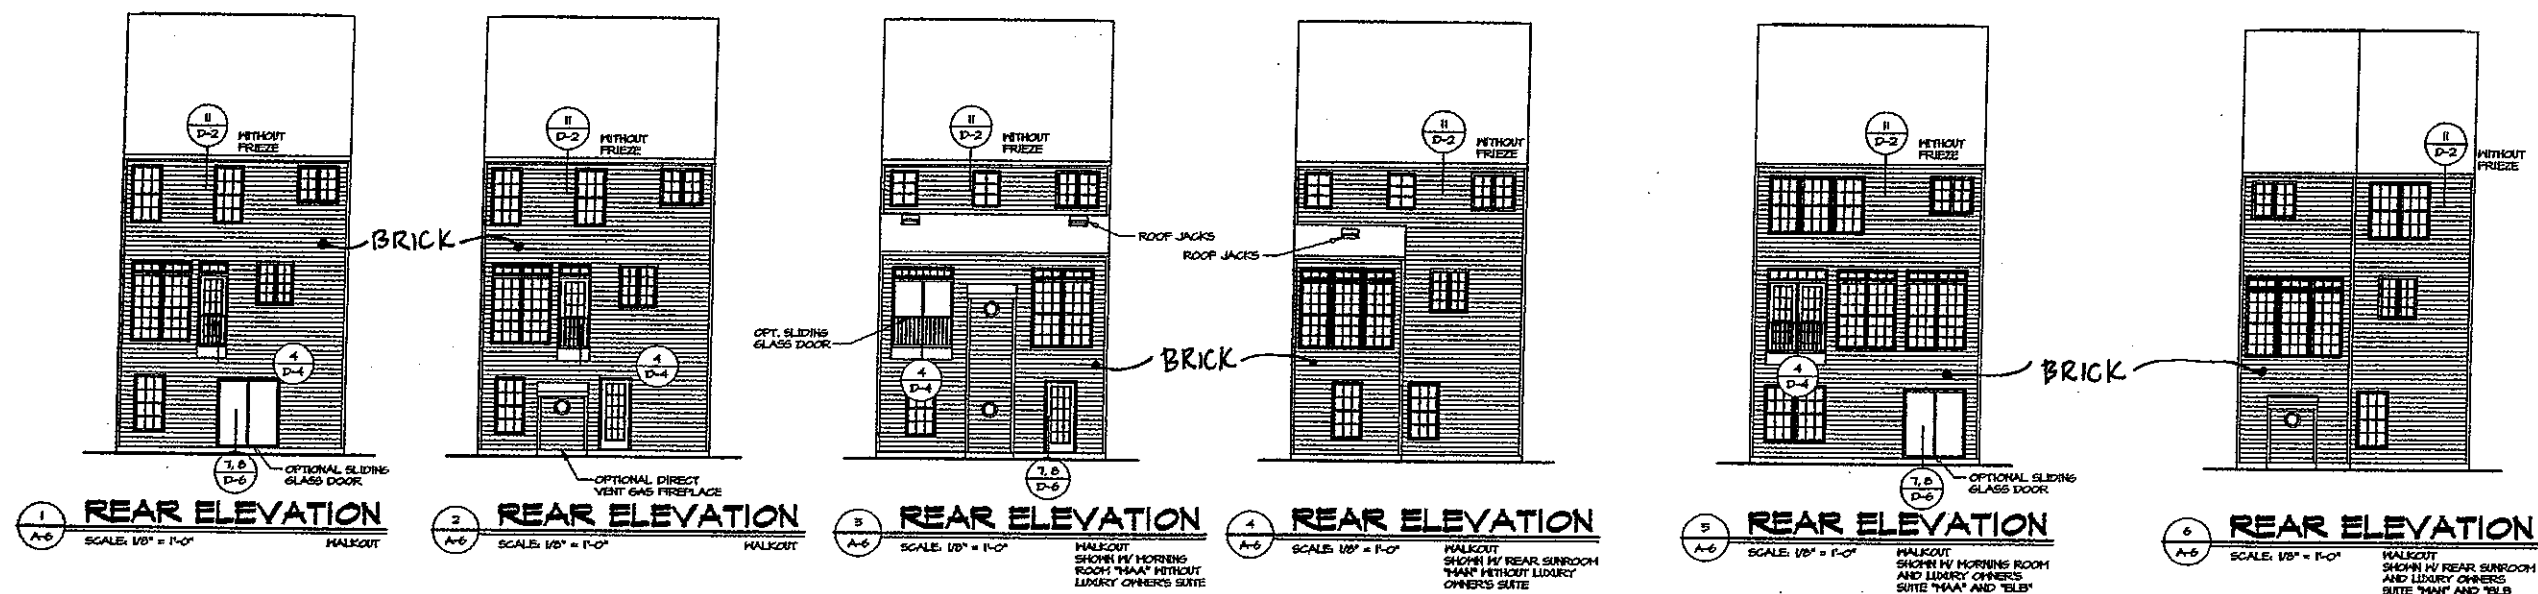

Unit Type IV

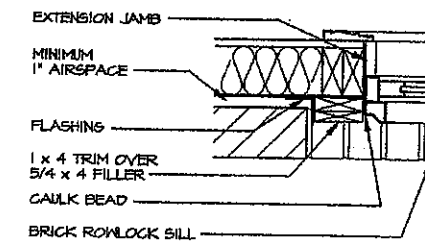


WINDOW TRIM SECTION
SCALE: 1/2" = 1'-0"

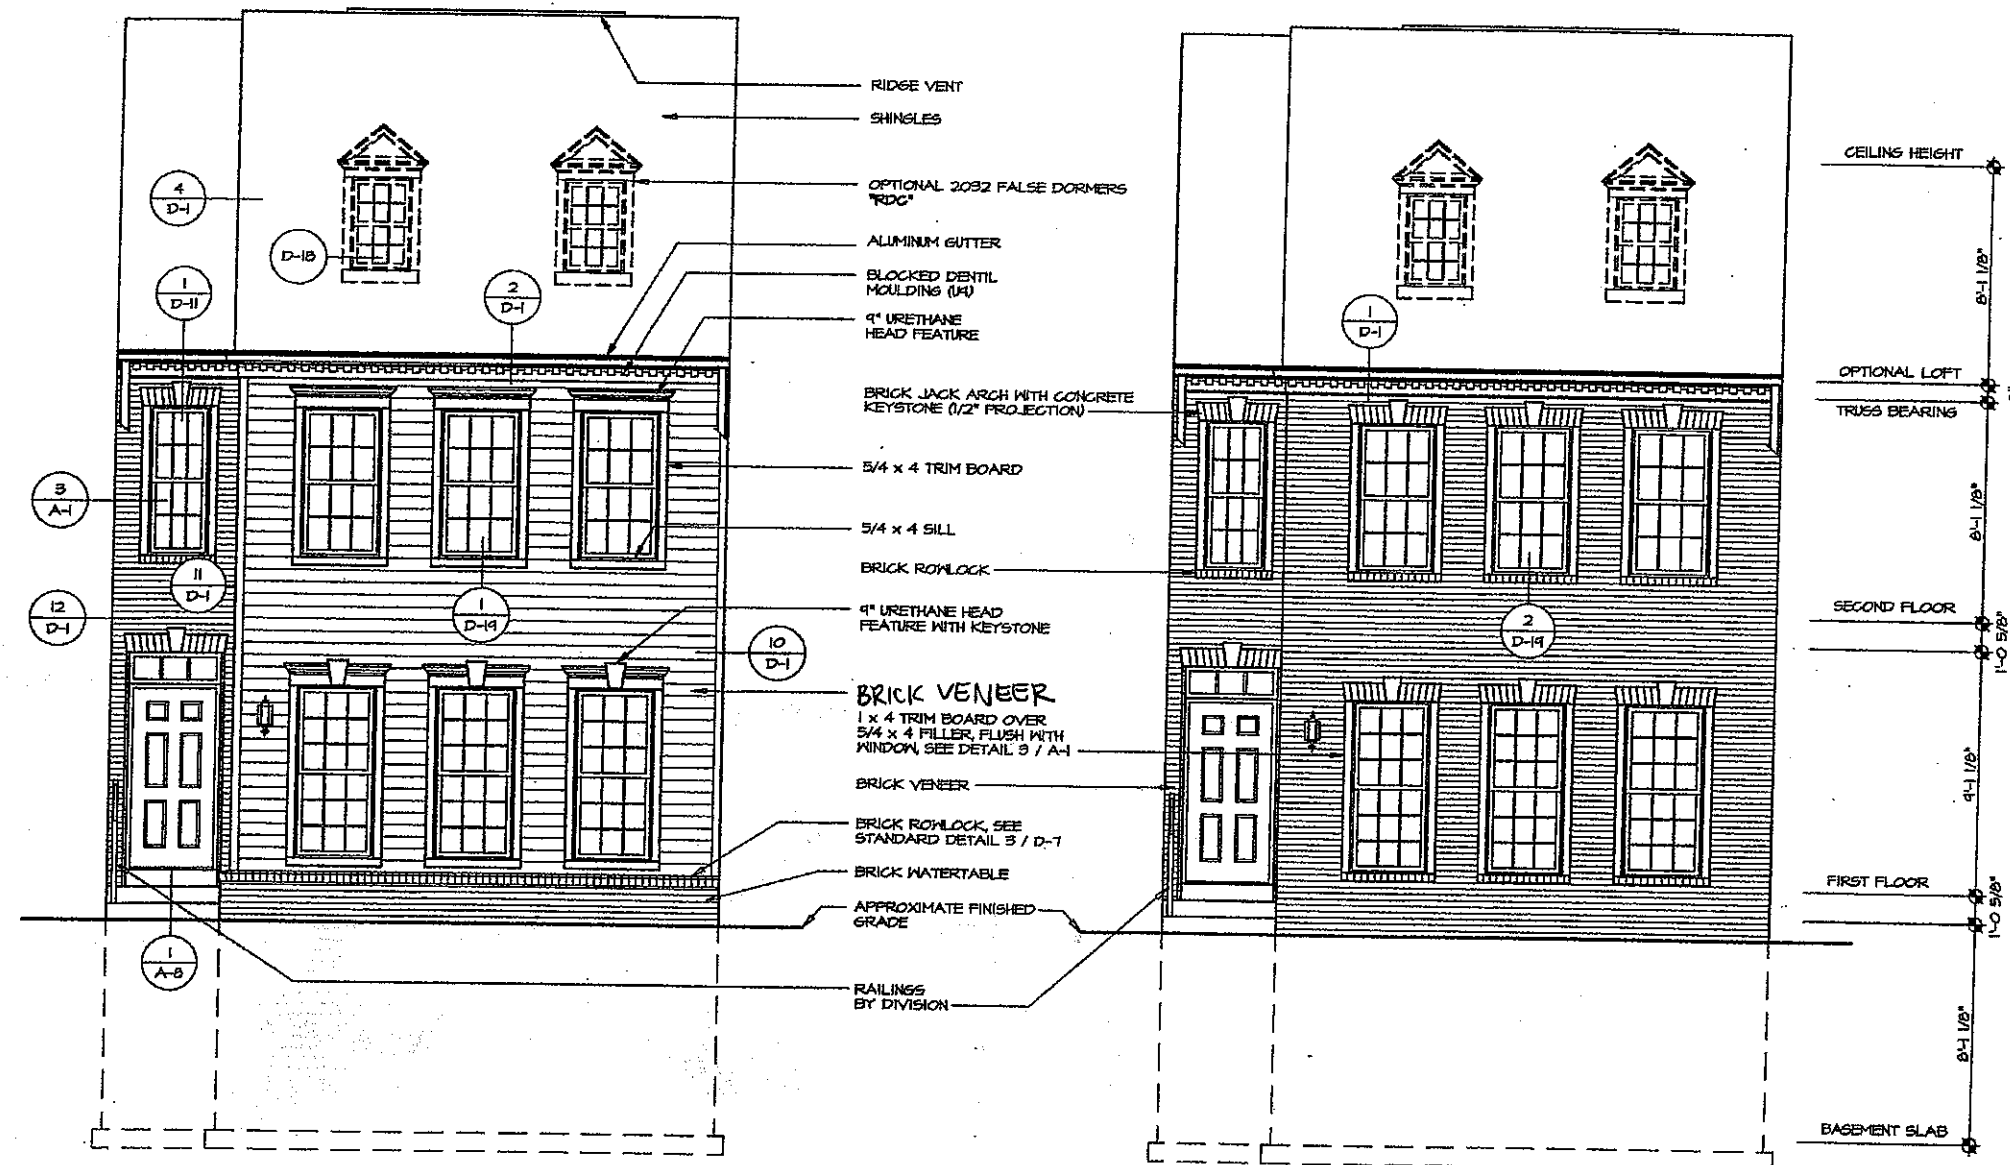


1 FRONT ELEVATION W/ PARTIAL BRICK
SCALE: 1/4" = 1'-0"
EVA

2 FRONT ELEVATION W/ FULL BRICK
SCALE: 1/4" = 1'-0"
EVA

2nd sub
2/17/06

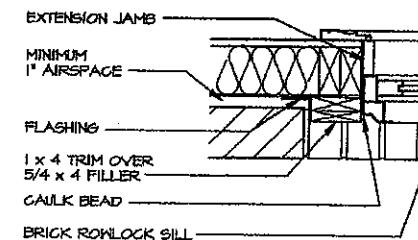


3 WINDOW TRIM SECTION
SCALE: 1 1/2\"/>

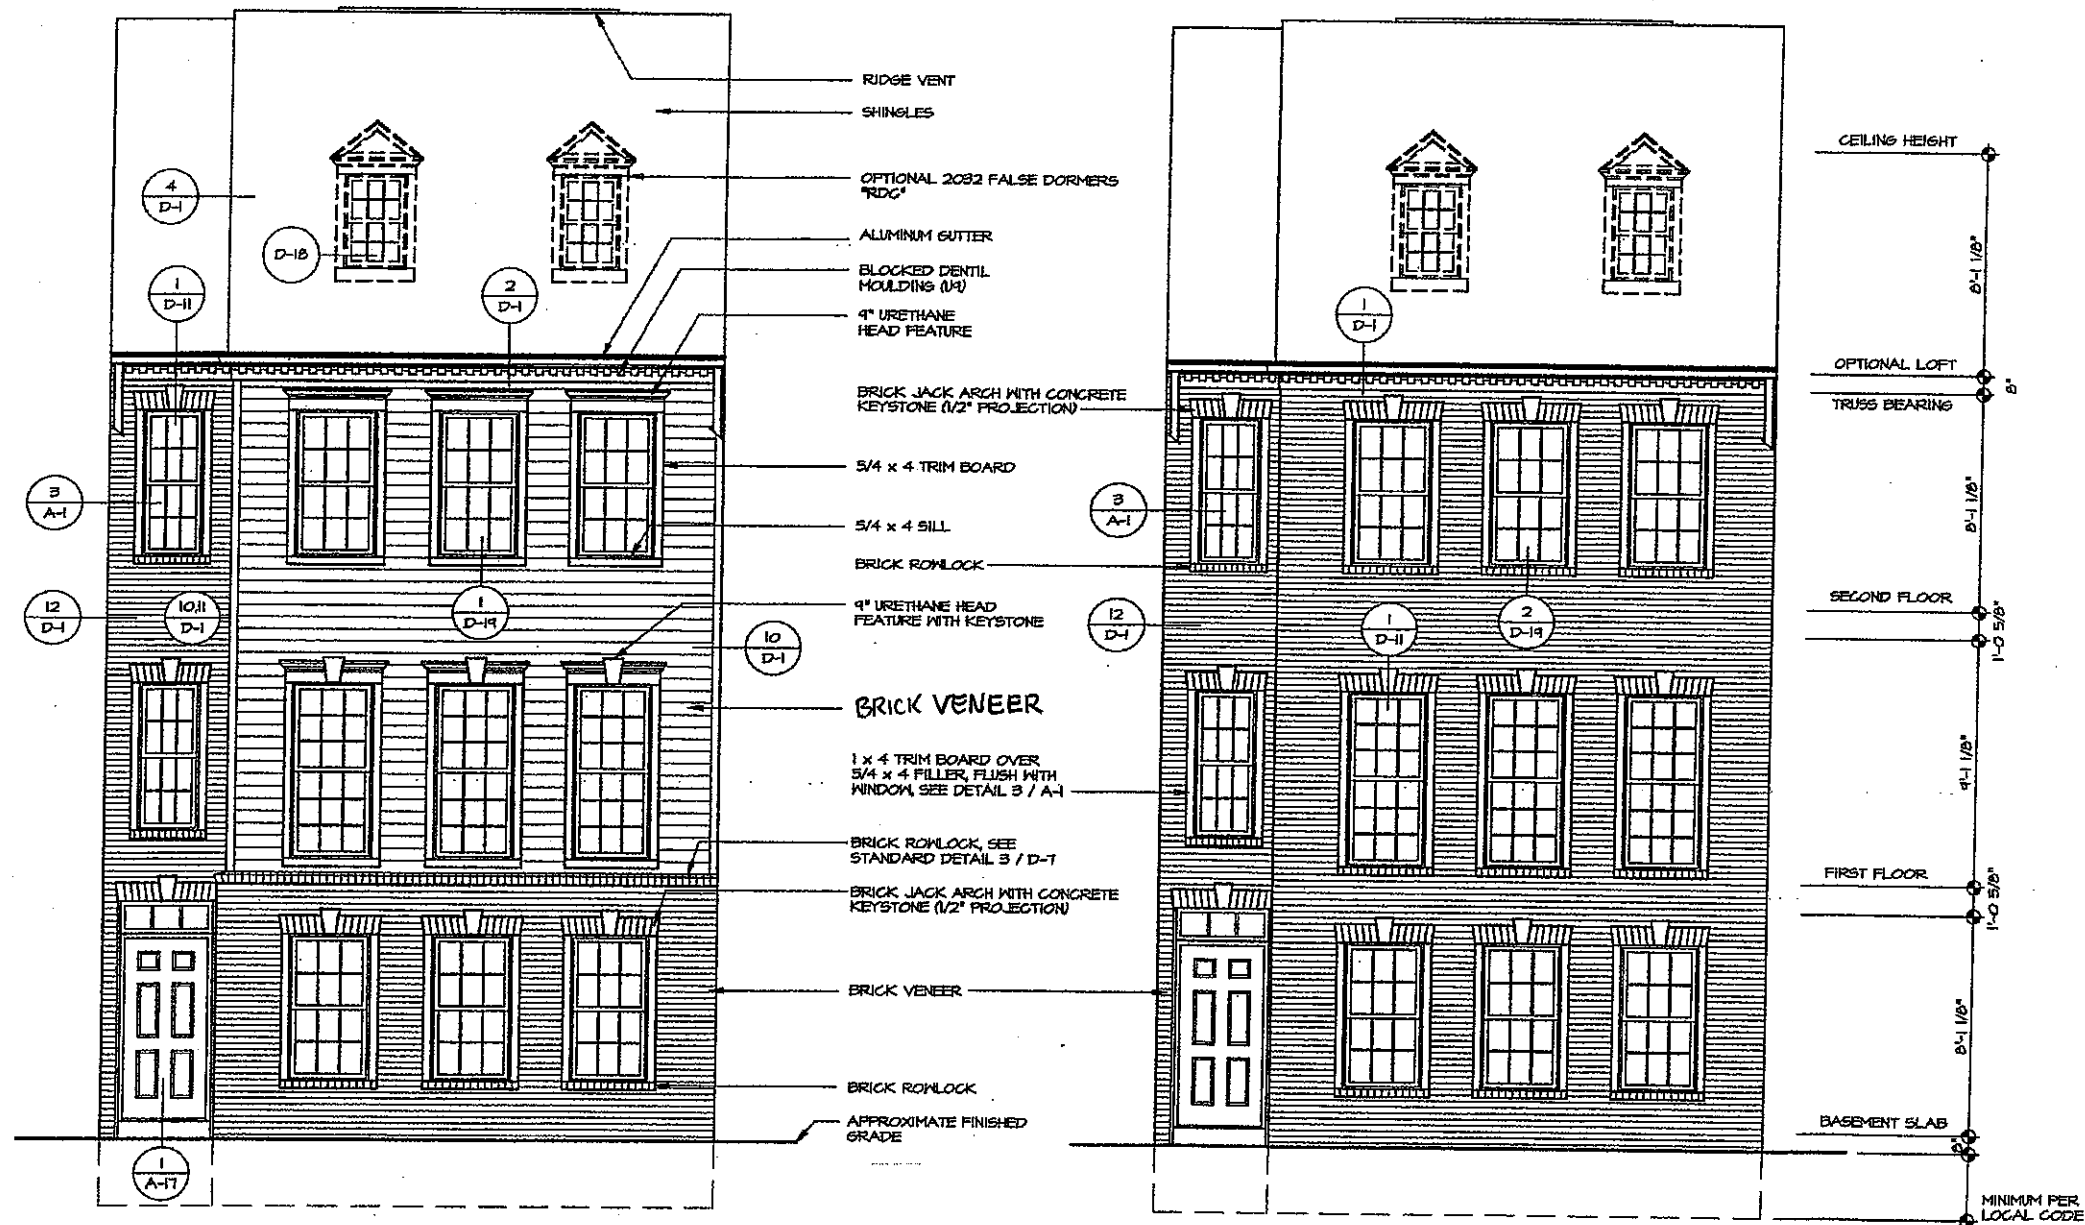


1 FRONT ELEVATION W/ PARTIAL BRICK
SCALE: 1/4\"/>

2 FRONT ELEVATION W/ FULL BRICK
SCALE: 1/4\"/>

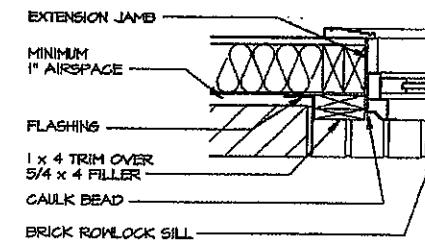


3
A-1
WINDOW TRIM SECTION
SCALE: 1 1/2" = 1'-0"

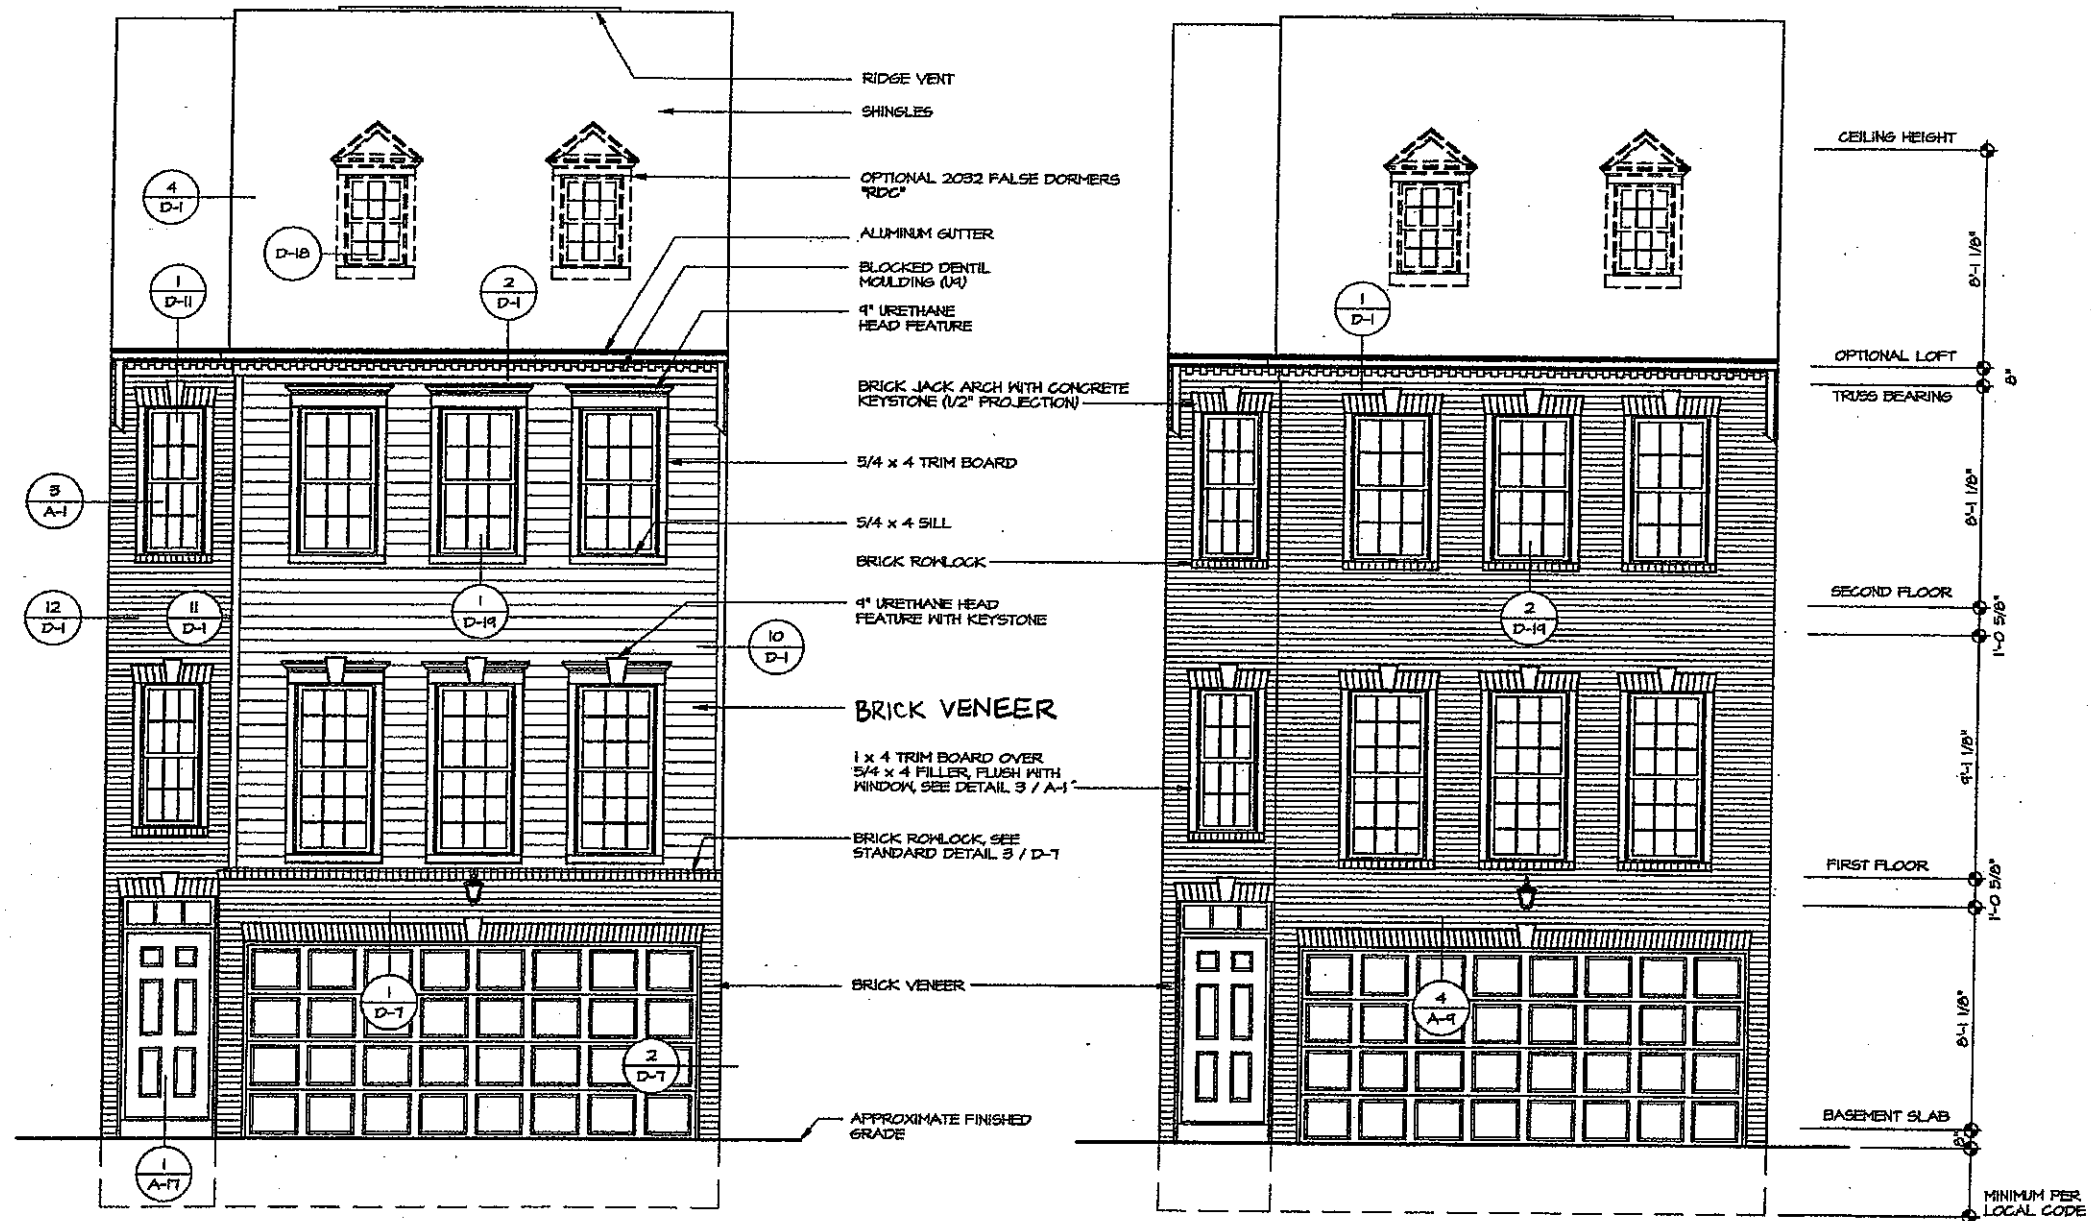


1
A-1
FRONT ELEVATION w/ PARTIAL BRICK
SCALE: 1/4" = 1'-0"
"EVA"


2
A-1
FRONT ELEVATION w/ FULL BRICK
SCALE: 1/4" = 1'-0"
"EVA"

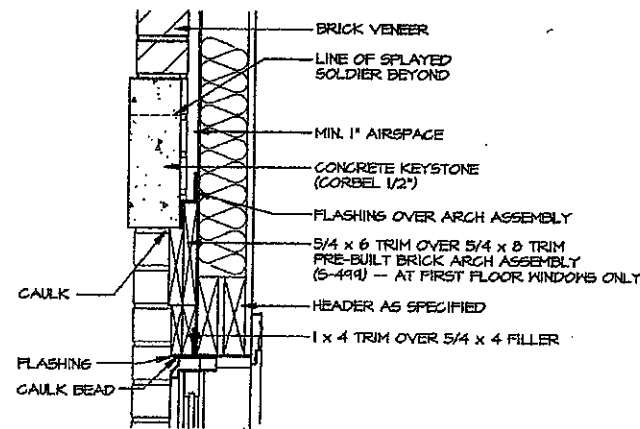

3 HEADPIECE SECTION
SCALE: 1/4\" = 1'-0"

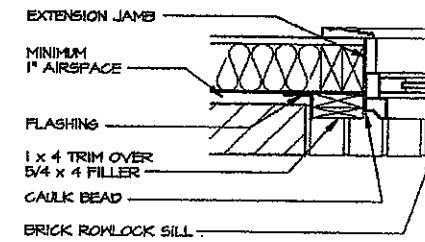


4 WINDOW TRIM SECTION
SCALE: 1 1/2\" = 1'-0"

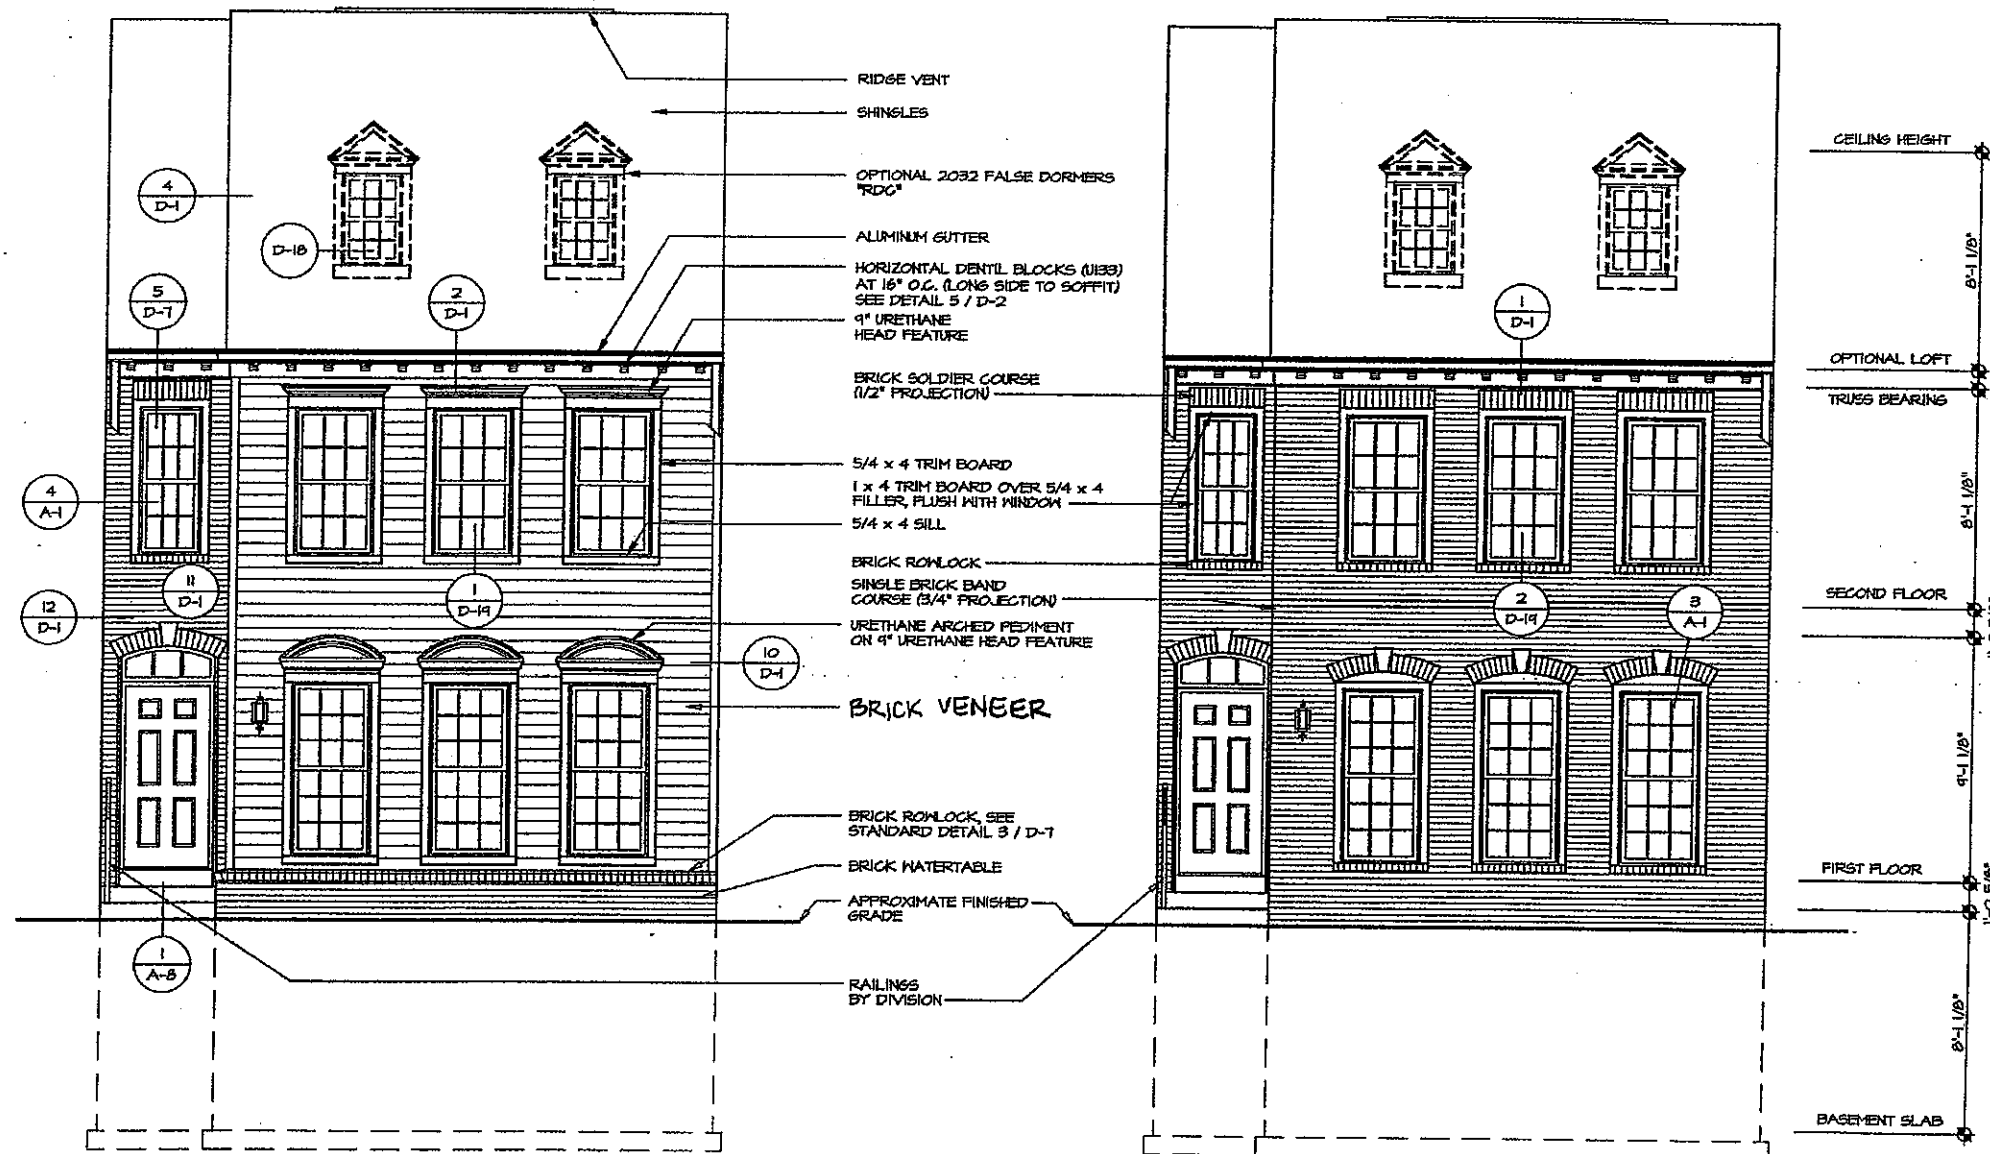


1 FRONT ELEVATION W/ PARTIAL BRICK
SCALE: 1/4\" = 1'-0"
EVA


2 FRONT ELEVATION W/ FULL BRICK
SCALE: 1/4\" = 1'-0"
EVA

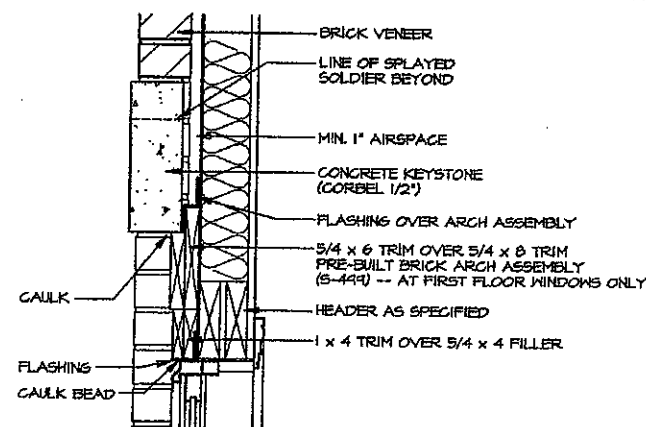

3 HEADPIECE SECTION
SCALE: 1/4" = 1'-0"

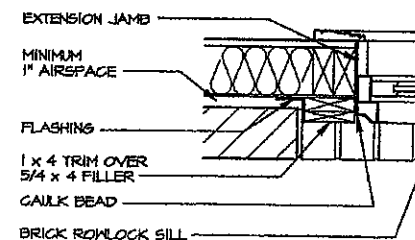

4 WINDOW TRIM SECTION
SCALE: 1/2" = 1'-0"

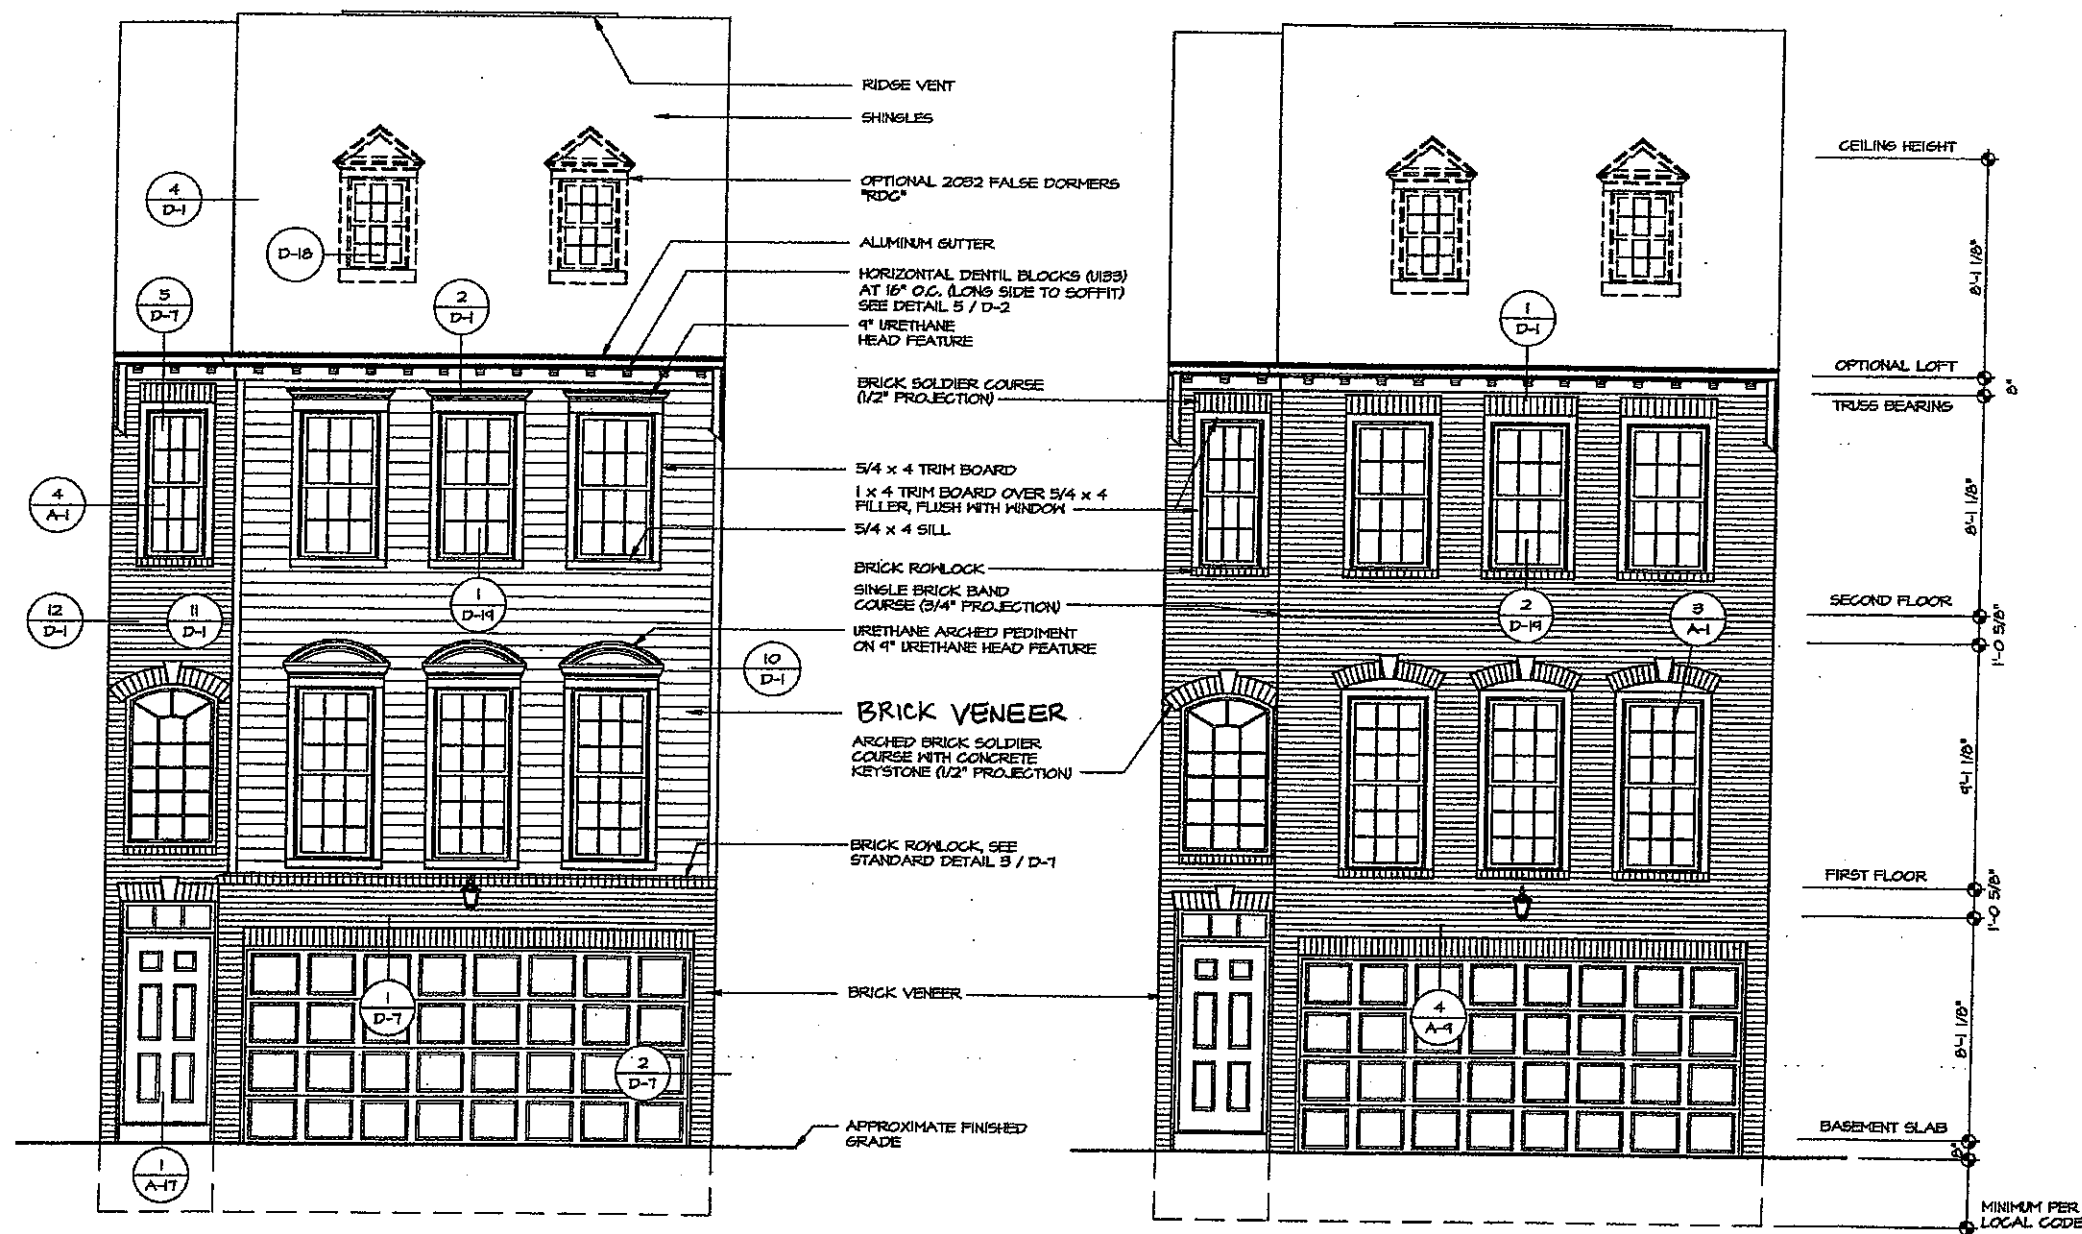

1 FRONT ELEVATION w/ PARTIAL BRICK
SCALE: 1/4" = 1'-0"
EVA

2 FRONT ELEVATION w/ FULL BRICK
SCALE: 1/4" = 1'-0"
EVA