



PLANT LEGEND	
SHADE TREES	
	Acer saccharum 'Legacy'
	Sugar Maple
	Liquidambar styraciflua
	Sweetgum
	Tilia cordata 'Greenspire'
	Greenspire Littleleaf Linden
	Thornless Honeylocust
	Quercus rubra / Red Oak
	Betula nigra / River Birch
	Cladostis lutea / Yellowwood
ORNAMENTAL TREES	
	Cercis canadensis / Redbud
	Cornus Kousa 'Mikky Way' / Kousa Dogwood
	Lagerstroemia indica 'Muskogee' / Muskogee Grape Myrtle
EVERGREEN TREES	
	Serotian Spruce
	Pinus strobus 'Fastigata' / White Pine
	Ilex opaca / American Holly

LIGHTING LEGEND	
	Sierberg Vintage Light Pole (TYP.)

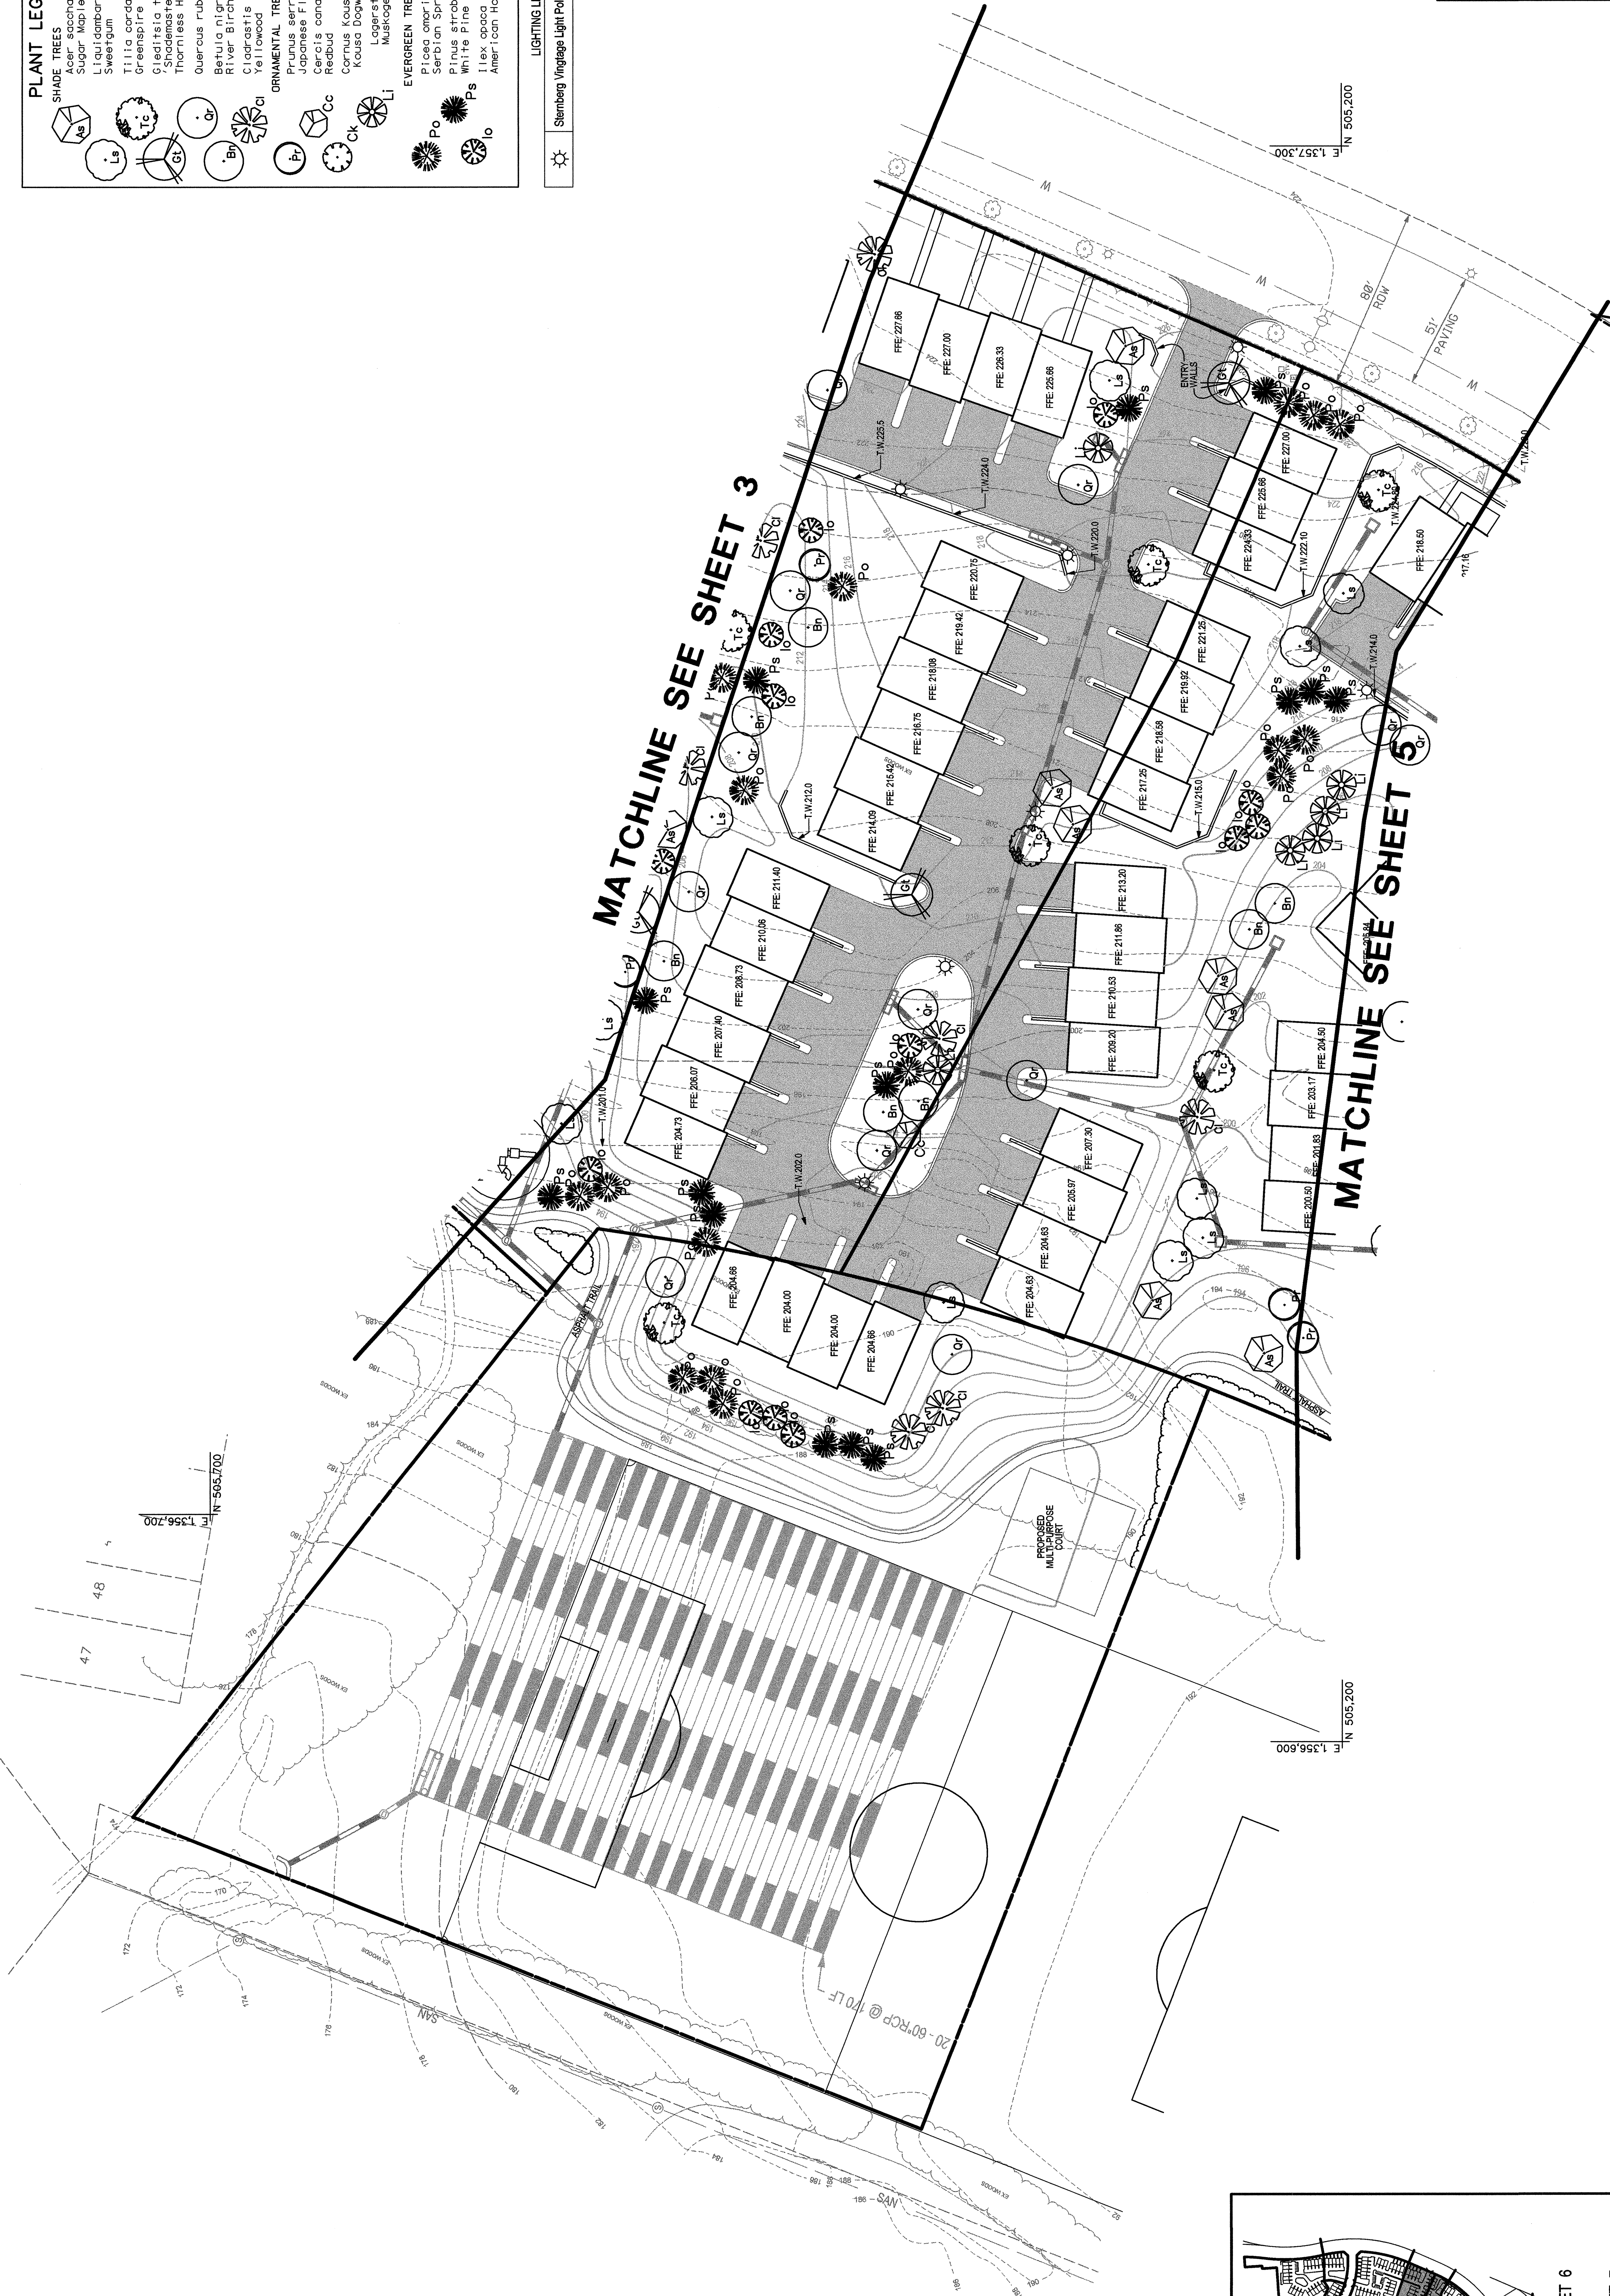

OWNER / DEVELOPER
BERMAN ENTERPRISES
BECCO Building West
5410 Edison Lane Suite 220
Rockville, MD 20852
Contact: Brian E. Berman
(301)816-1555

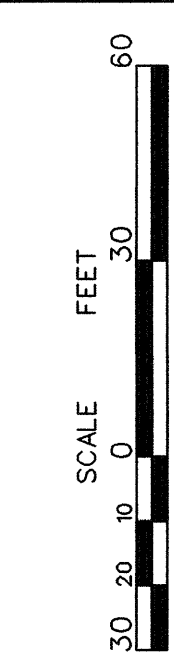

LANDSCAPE PLAN

PROJECT NO.	
1622-00-00	

SHEET	
4	
OF	
9	

MONTPELIER HILLS
LAUREL(10th) ELECTION DISTRICT
PRINCE GEORGE'S COUNTY, MARYLAND


MISS UTILITY NOTE

PLAN VIEW

Map	4	Grid	H 12

DESIGNED	DATE	BY	CHECKED	DATE
JANUARY 2006	REGIONS	V8	2000	WJD

Rockville
Lanham
Frederick
Lanham
Lanham
Chantilly
www.LSAAssociates.net

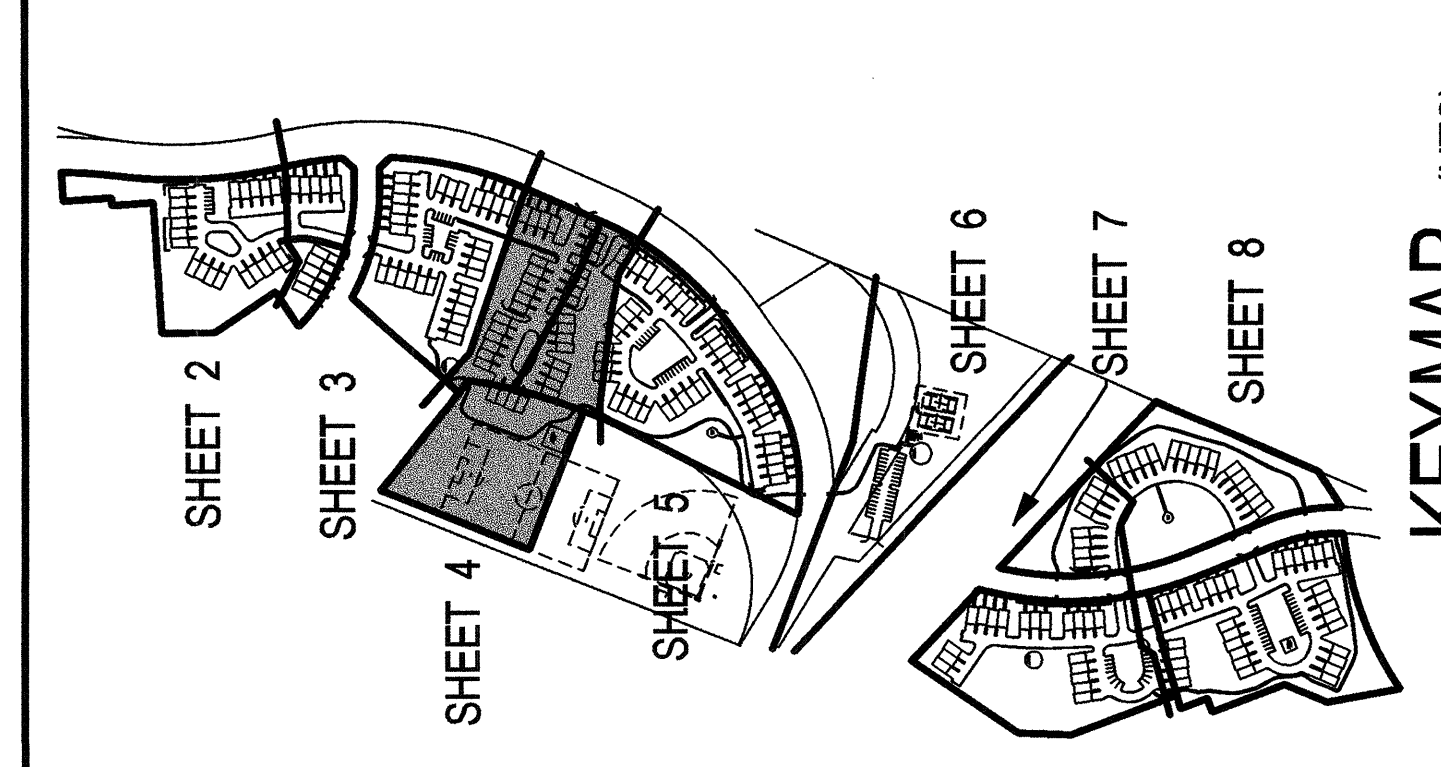

KEYMAP (NTS)