


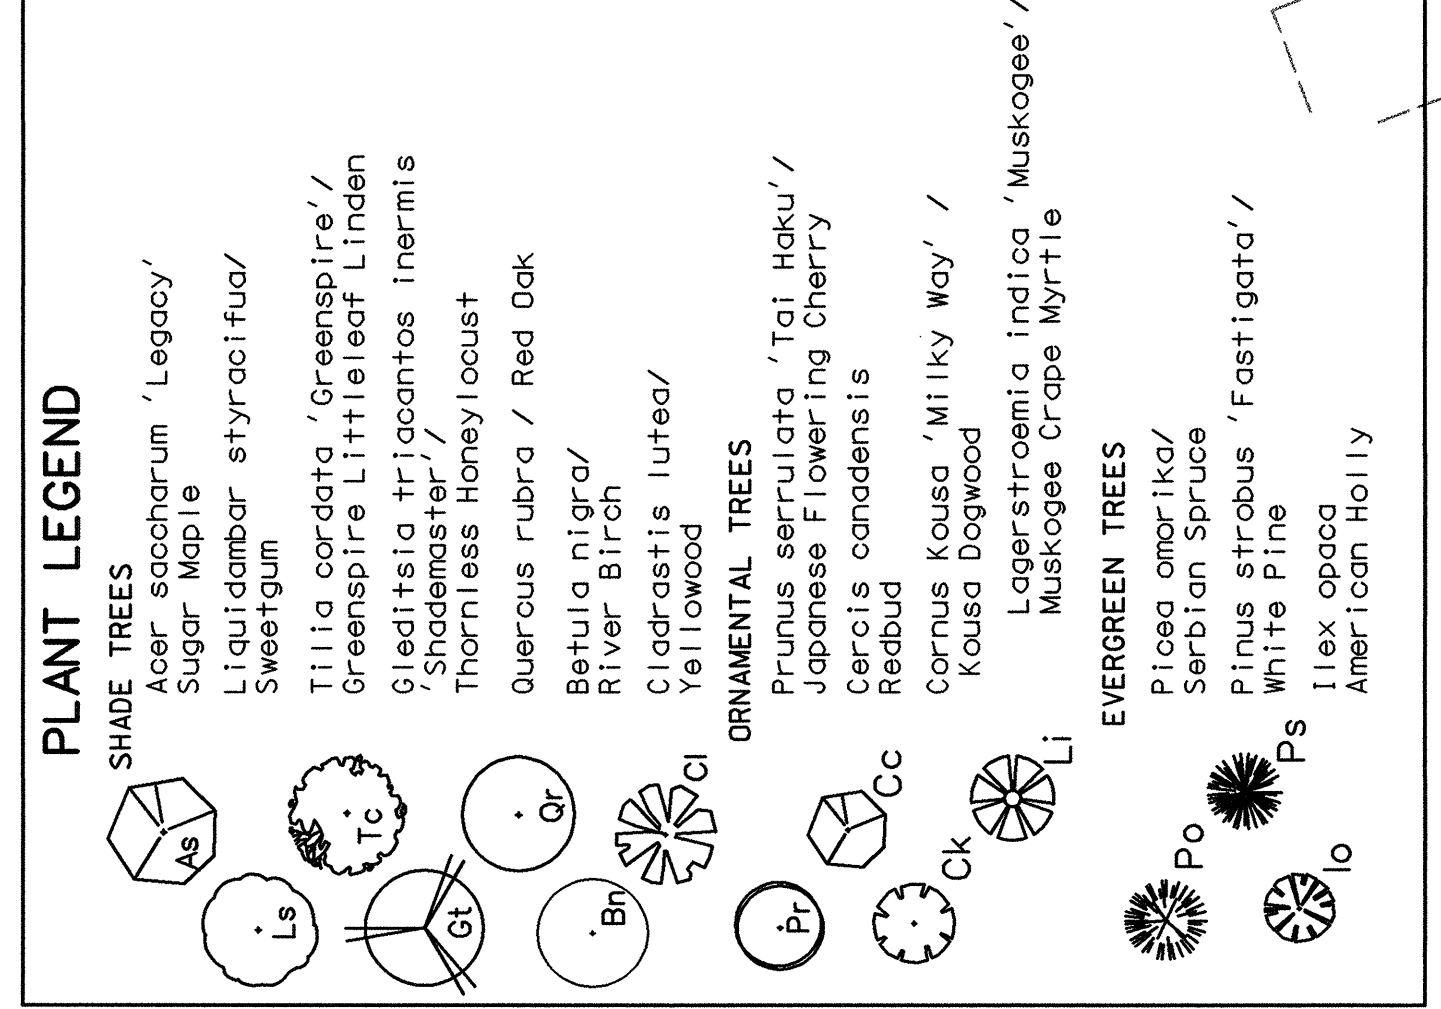

 1" = 30'	SHEET <u>8</u> OF <u>9</u>	PROJECT NO. 1622-00-00
---	-------------------------------	---------------------------

LANDSCAPE PLAN

MONTPELIER HILLS

LAUREL(10th) ELECTION DISTRICT
PRINCE GEORGE'S COUNTY, MARYLAND

OWNER / DEVELOPER
BERMAN ENTERPRISES
BECO Building West
5410 Edson Lane Suite 220
Rockville, MD 20852
Contact: Brian E. Berman
(301)816-1555

MISS UTILITY NOTE

INFORMATION CONCERNING EXISTING UNDERGROUND UTILITIES WAS OBTAINED FROM AVAILABLE RECORDS. THE CONTRACTOR MUST BE RESPONSIBLE FOR VERIFYING THE LOCATION OF EXISTING UTILITIES AND UTILITY CROSSINGS BY DIGGING TEST PITS AND HAND EXCAVATIONS. THE CONTRACTOR SHALL BE RESPONSIBLE FOR WELL IN ADVANCE OF THE START OF EXCAVATION. CONTACT "MISS UTILITY" AT 1-800-257-7777, 48 HOURS PRIOR TO THE START OF EXCAVATION. CLEARANCES ARE LESS THAN SHOWN ON THIS DRAWING. THE CONTRACTOR SHALL BE RESPONSIBLE FOR NOTIFYING THE ENGINEER AND THE UTILITY COMPANY BEFORE PROCEEDING WITH CONSTRUCTION. CLEARANCES LESS THAN NOTED MAY REQUIRE REVISIONS TO THIS PLAN.

PLAN VIEW

[illegible]

LS **Uiederman**
Schwarz Associates, Inc.

Rockville
Lanham
Fredrick
Waldorf
Loundstown
Chantilly

LANHAM OFFICE
4266 Forbes Boulevard
Lanham, MD 20706
t. 301.794.7555 f. 301.794.7656

Engineering
Planning
Programming
Environmental Sciences

www.LSAssociates.net