


MONTPELIER HILLS

PRINCE GEORGE'S COUNTY, MARYLAND

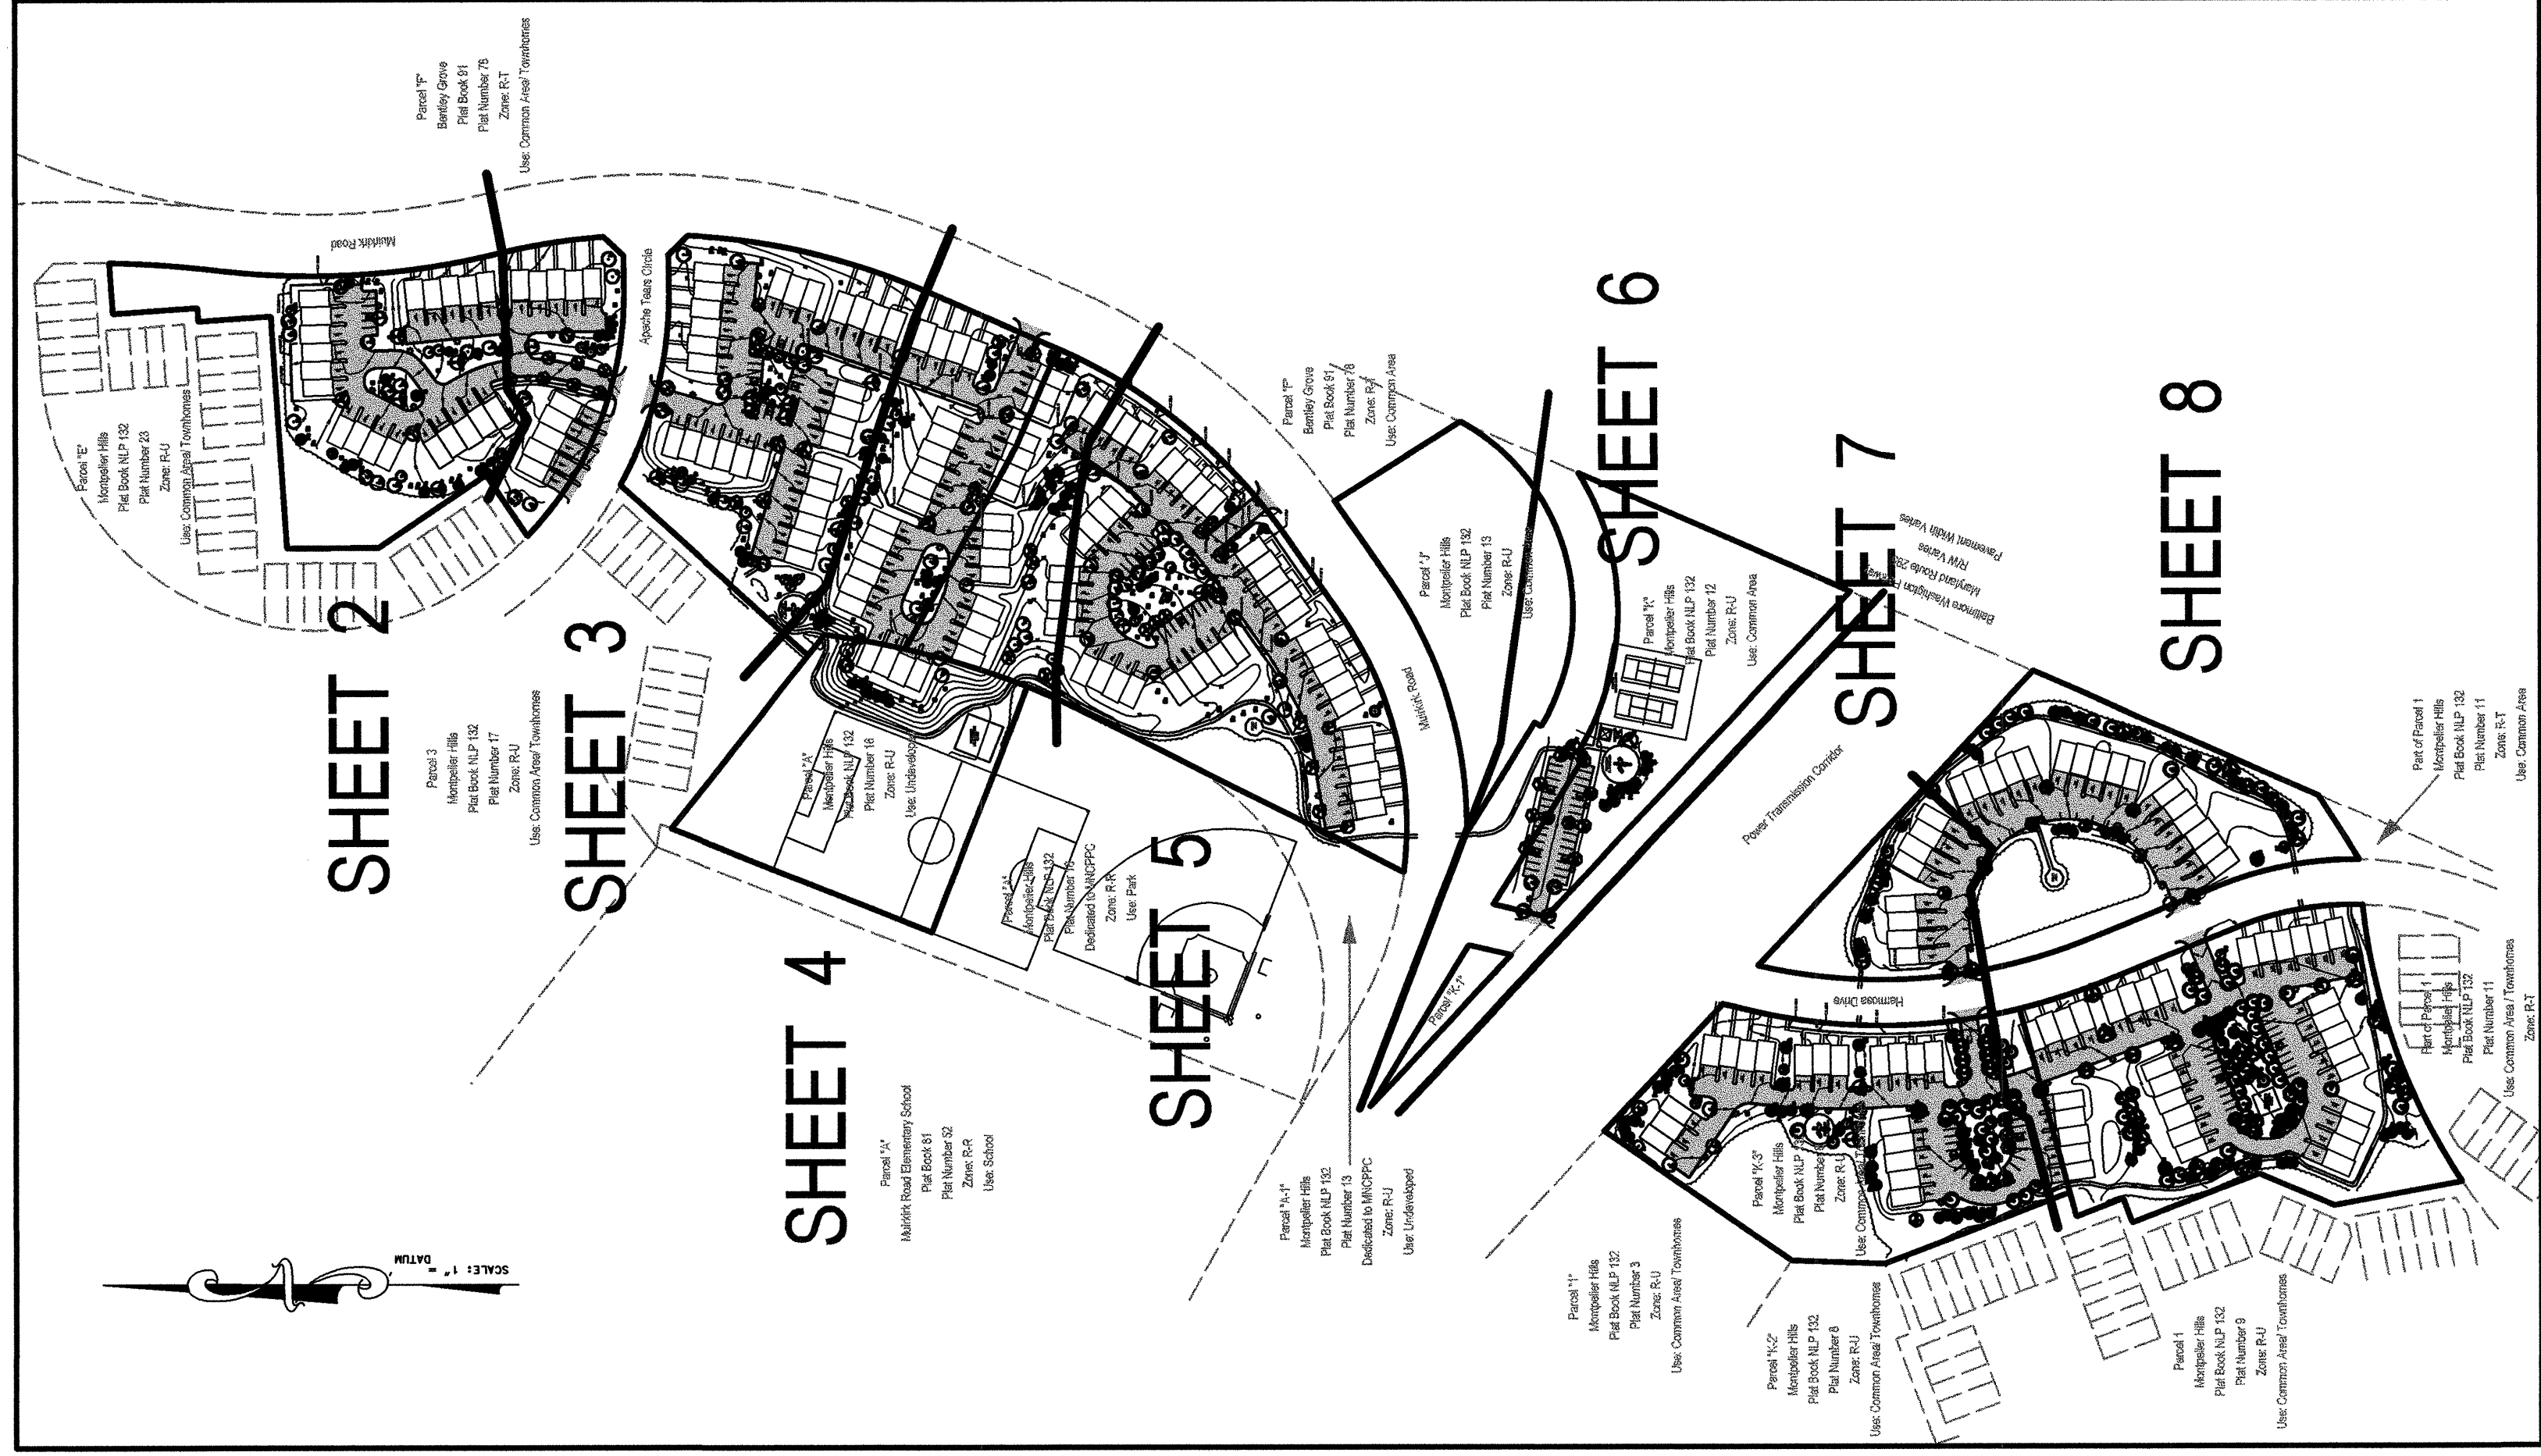

LEGEND

[illegible]

LIGHTING LEGEND	
	Sternberg Vintage Light Pole (TYP.)

**Loideerman
Sotasz Associates, Inc.**

LANHAM OFFICE
4266 Forbes Boulevard
Lanham, MD 20706
t. 301.794.7555 f. 301.794.7656

**Rockville
Lanham
Frederick
Waldorf
Leonardtown
Chantilly**

**Engineering
Planning
Surveying
Environmental Sciences**

www.LSAassociates.net

[illegible]

COVER SHEET

MISS UTILITY NOTE

OWNER / DEVELOPER
BERMAN ENTERPRISES
BECO Building West
5410 Edson Lane Suite 220
Rockville, MD 20852
Contact: Brian E. Berman
(301)818-1555

A vertical scale bar labeled "SCALE FEET" is positioned on the right side of the diagram. The scale has markings at 200, 0, 200, 400, and 600 feet. The bar is divided into alternating white and shaded segments, with a total length of 600 feet.

LANDSCAPE PLAN

 1" = 200'	SHEET <u>1</u> OF <u>9</u>	PROJECT NO. 1622-00-00
--	-------------------------------	---------------------------

MONTPELIER HILLS
LAUREL(10th) ELECTION DISTRICT
PRINCE GEORGE'S COUNTY, MARYLAND

Surveying Environmental Sciences

www.LSAssociates.net

8 - 2000

WKD

215NEC
216NEC

U THIS PLAN.

PF

GEORGE'S

TY, MAR

00-00