


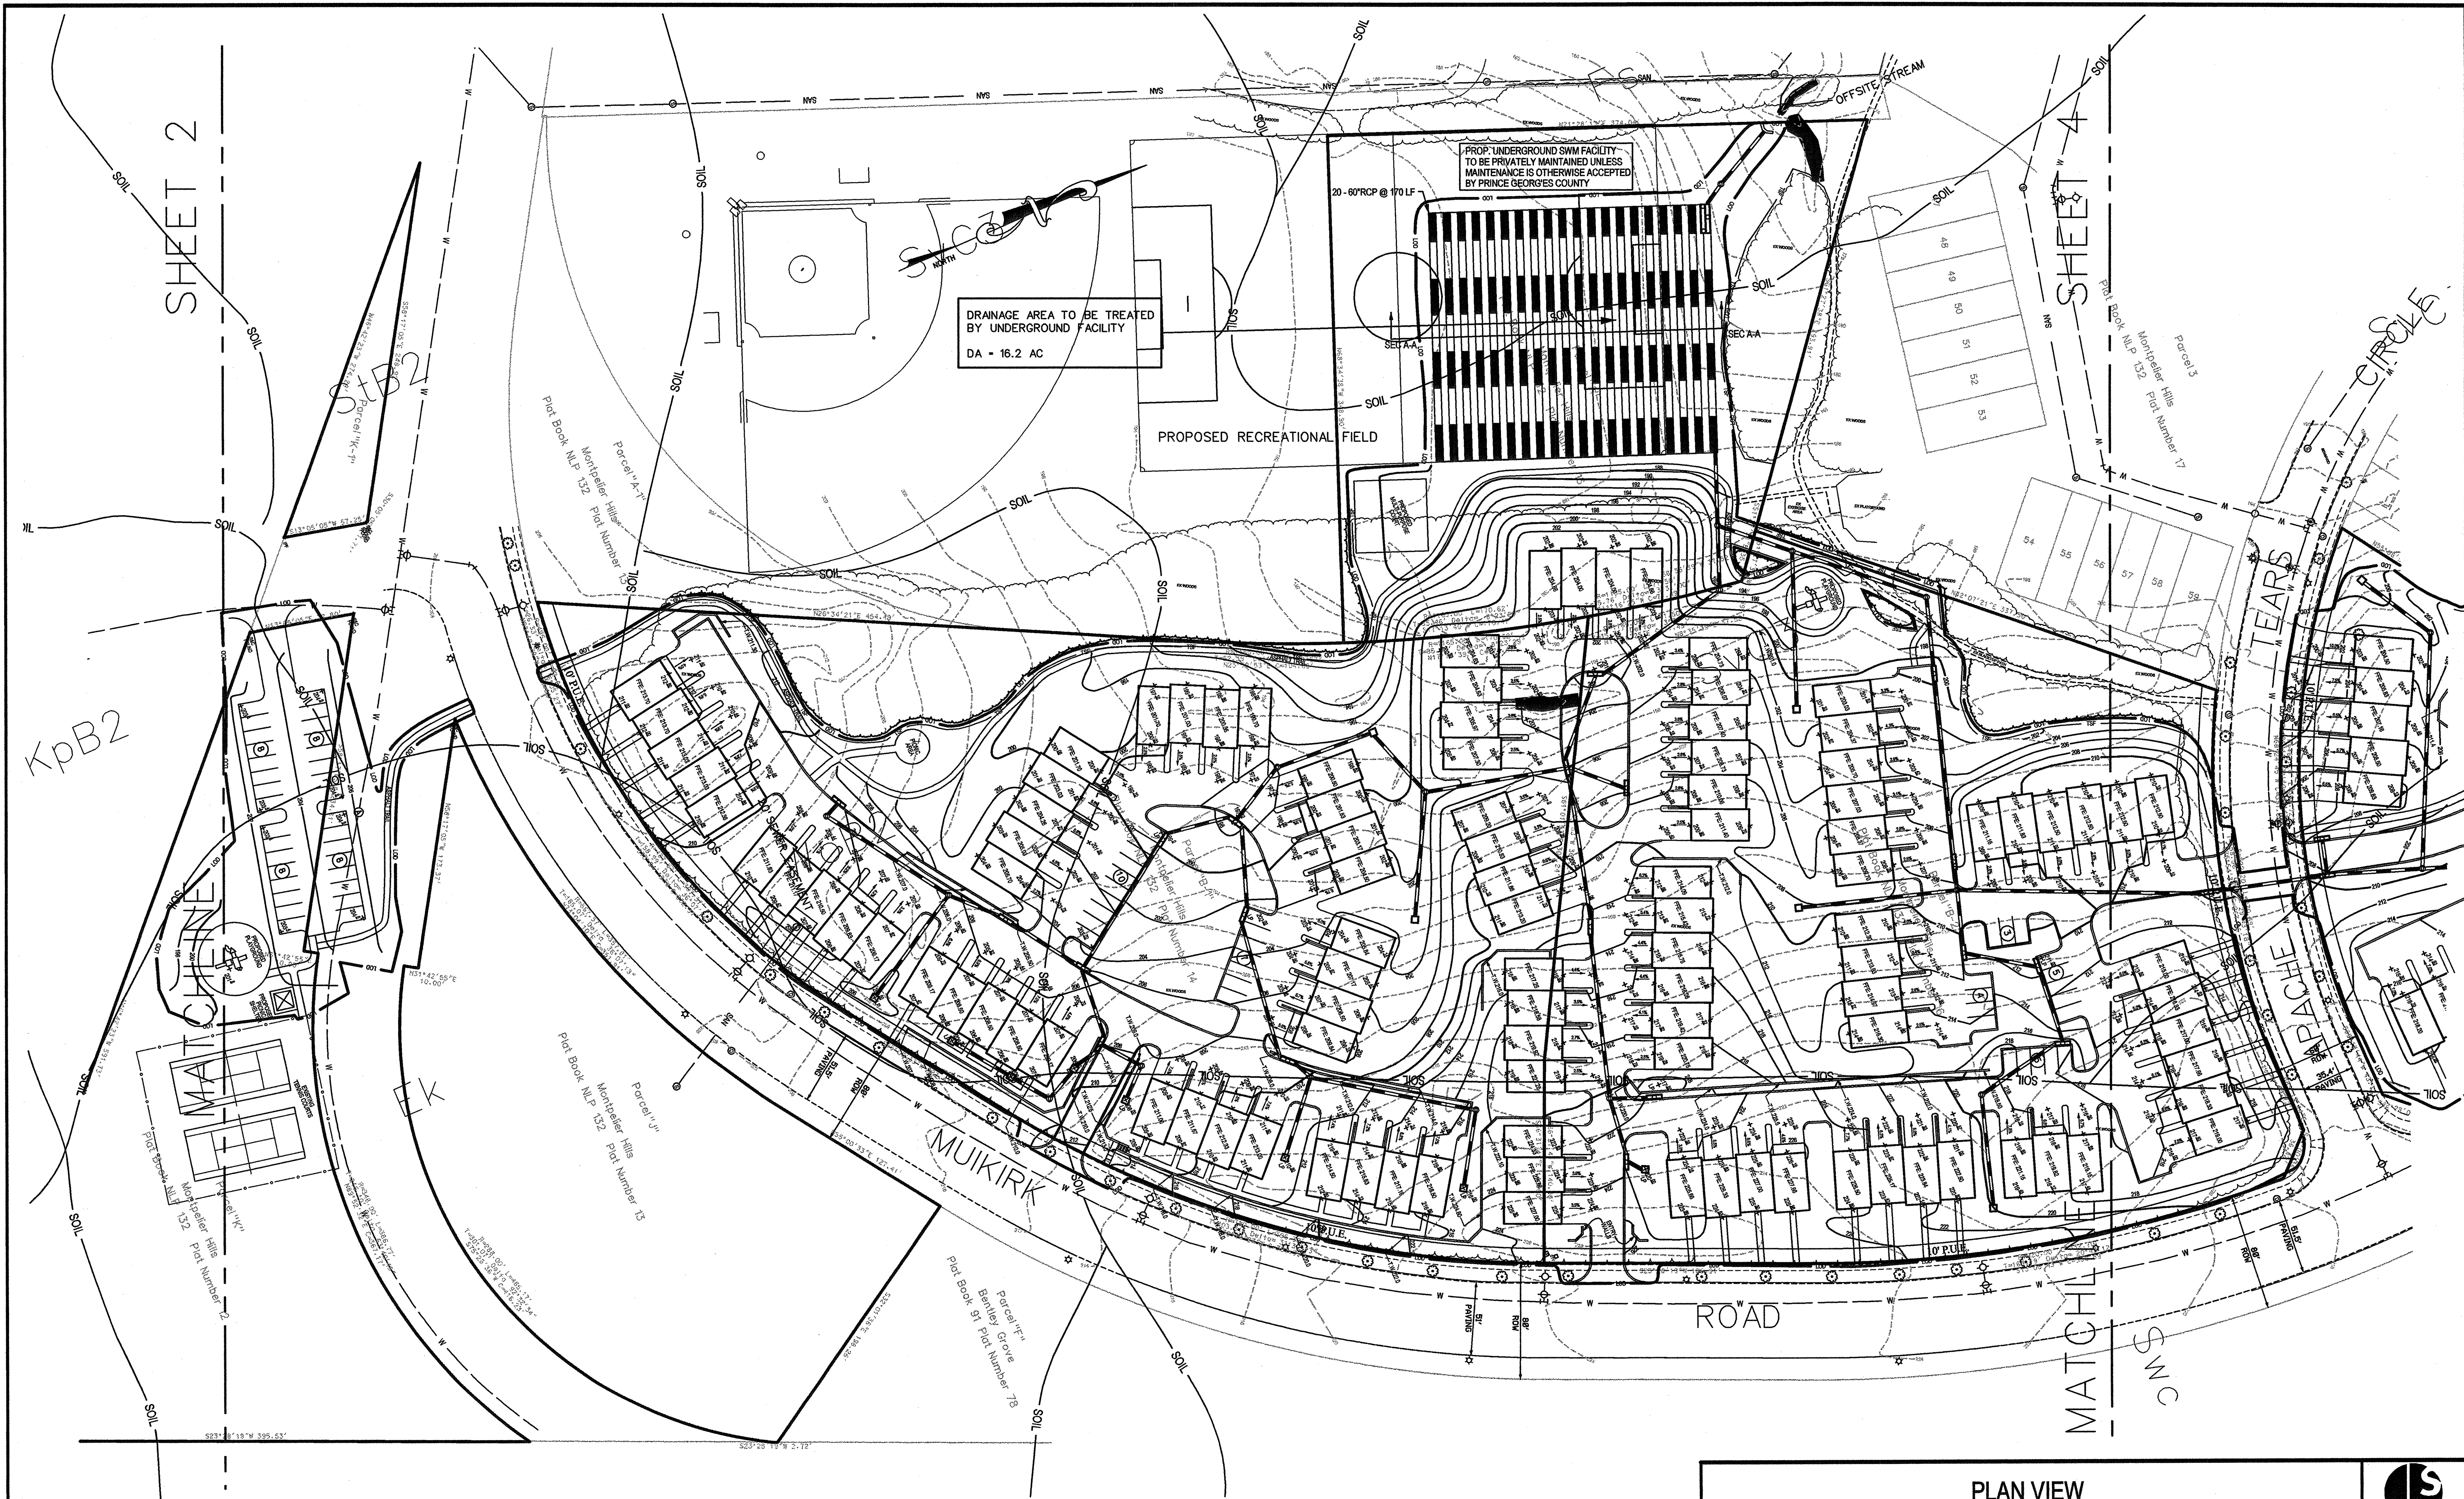



Loleiderman
Soltész Associates, Inc.

Rockville
Lanham
Frederick
Waldorf
Leonardtown
Chantilly

LANHAM OFFICE
4266 Forbes Boulevard
Lanham, MD 20706
t. 301.794.7555 f. 301.794.7656
www.LSAAssociates.net

NO.	REVISIONS	BY	DATE
1	DESIGN	EML	FEBRUARY, 2006


Copyright ADC The Map People
Permitted Use Number 2041157
Map 4 Grid 11-12
M-HCPCP 200' Sheet
215NE08
216NE08
WSSC 200' Sheet
215NE08
216NE08

Zoning Category:
RU

STATE OF MARYLAND
DAVIDSON ELECTRIC
NO. 21506
21706

MISS UTILITY NOTE

INFORMATION CONCERNING EXISTING UNDERGROUND UTILITIES WAS OBTAINED FROM AVAILABLE RECORDS. THE CONTRACTOR MUST DETERMINE THE EXACT LOCATION AND ELEVATION OF ALL EXISTING UTILITIES AND UTILITY CROSSINGS BY DIGGING TEST PITS BY HAND, WELL IN ADVANCE OF THE START OF EXCAVATION. CONTACT MISS UTILITY AT 1-800-257-7777 48 HOURS PRIOR TO THE START OF EXCAVATION. IF CLEARANCES ARE LESS THAN SHOWN ON THIS PLAN OR TWELVE (12) INCHES, WHOEVER IS LESS, CONTACT THE ENGINEER AND THE UTILITY COMPANY BEFORE PROCEEDING WITH CONSTRUCTION. CLEARANCES LESS THAN NOTED MAY REQUIRE REVISIONS TO THIS PLAN.

PLAN VIEW

STORMWATER MANAGEMENT CONCEPT PLAN

MONTPELIER HILLS

LAUREL / 10TH ELECTION DISTRICT
PRINCE GEORGE'S COUNTY, MARYLAND

1" = 50'

SHEET 3
OF 4

PROJECT NO.
1022-00-00