
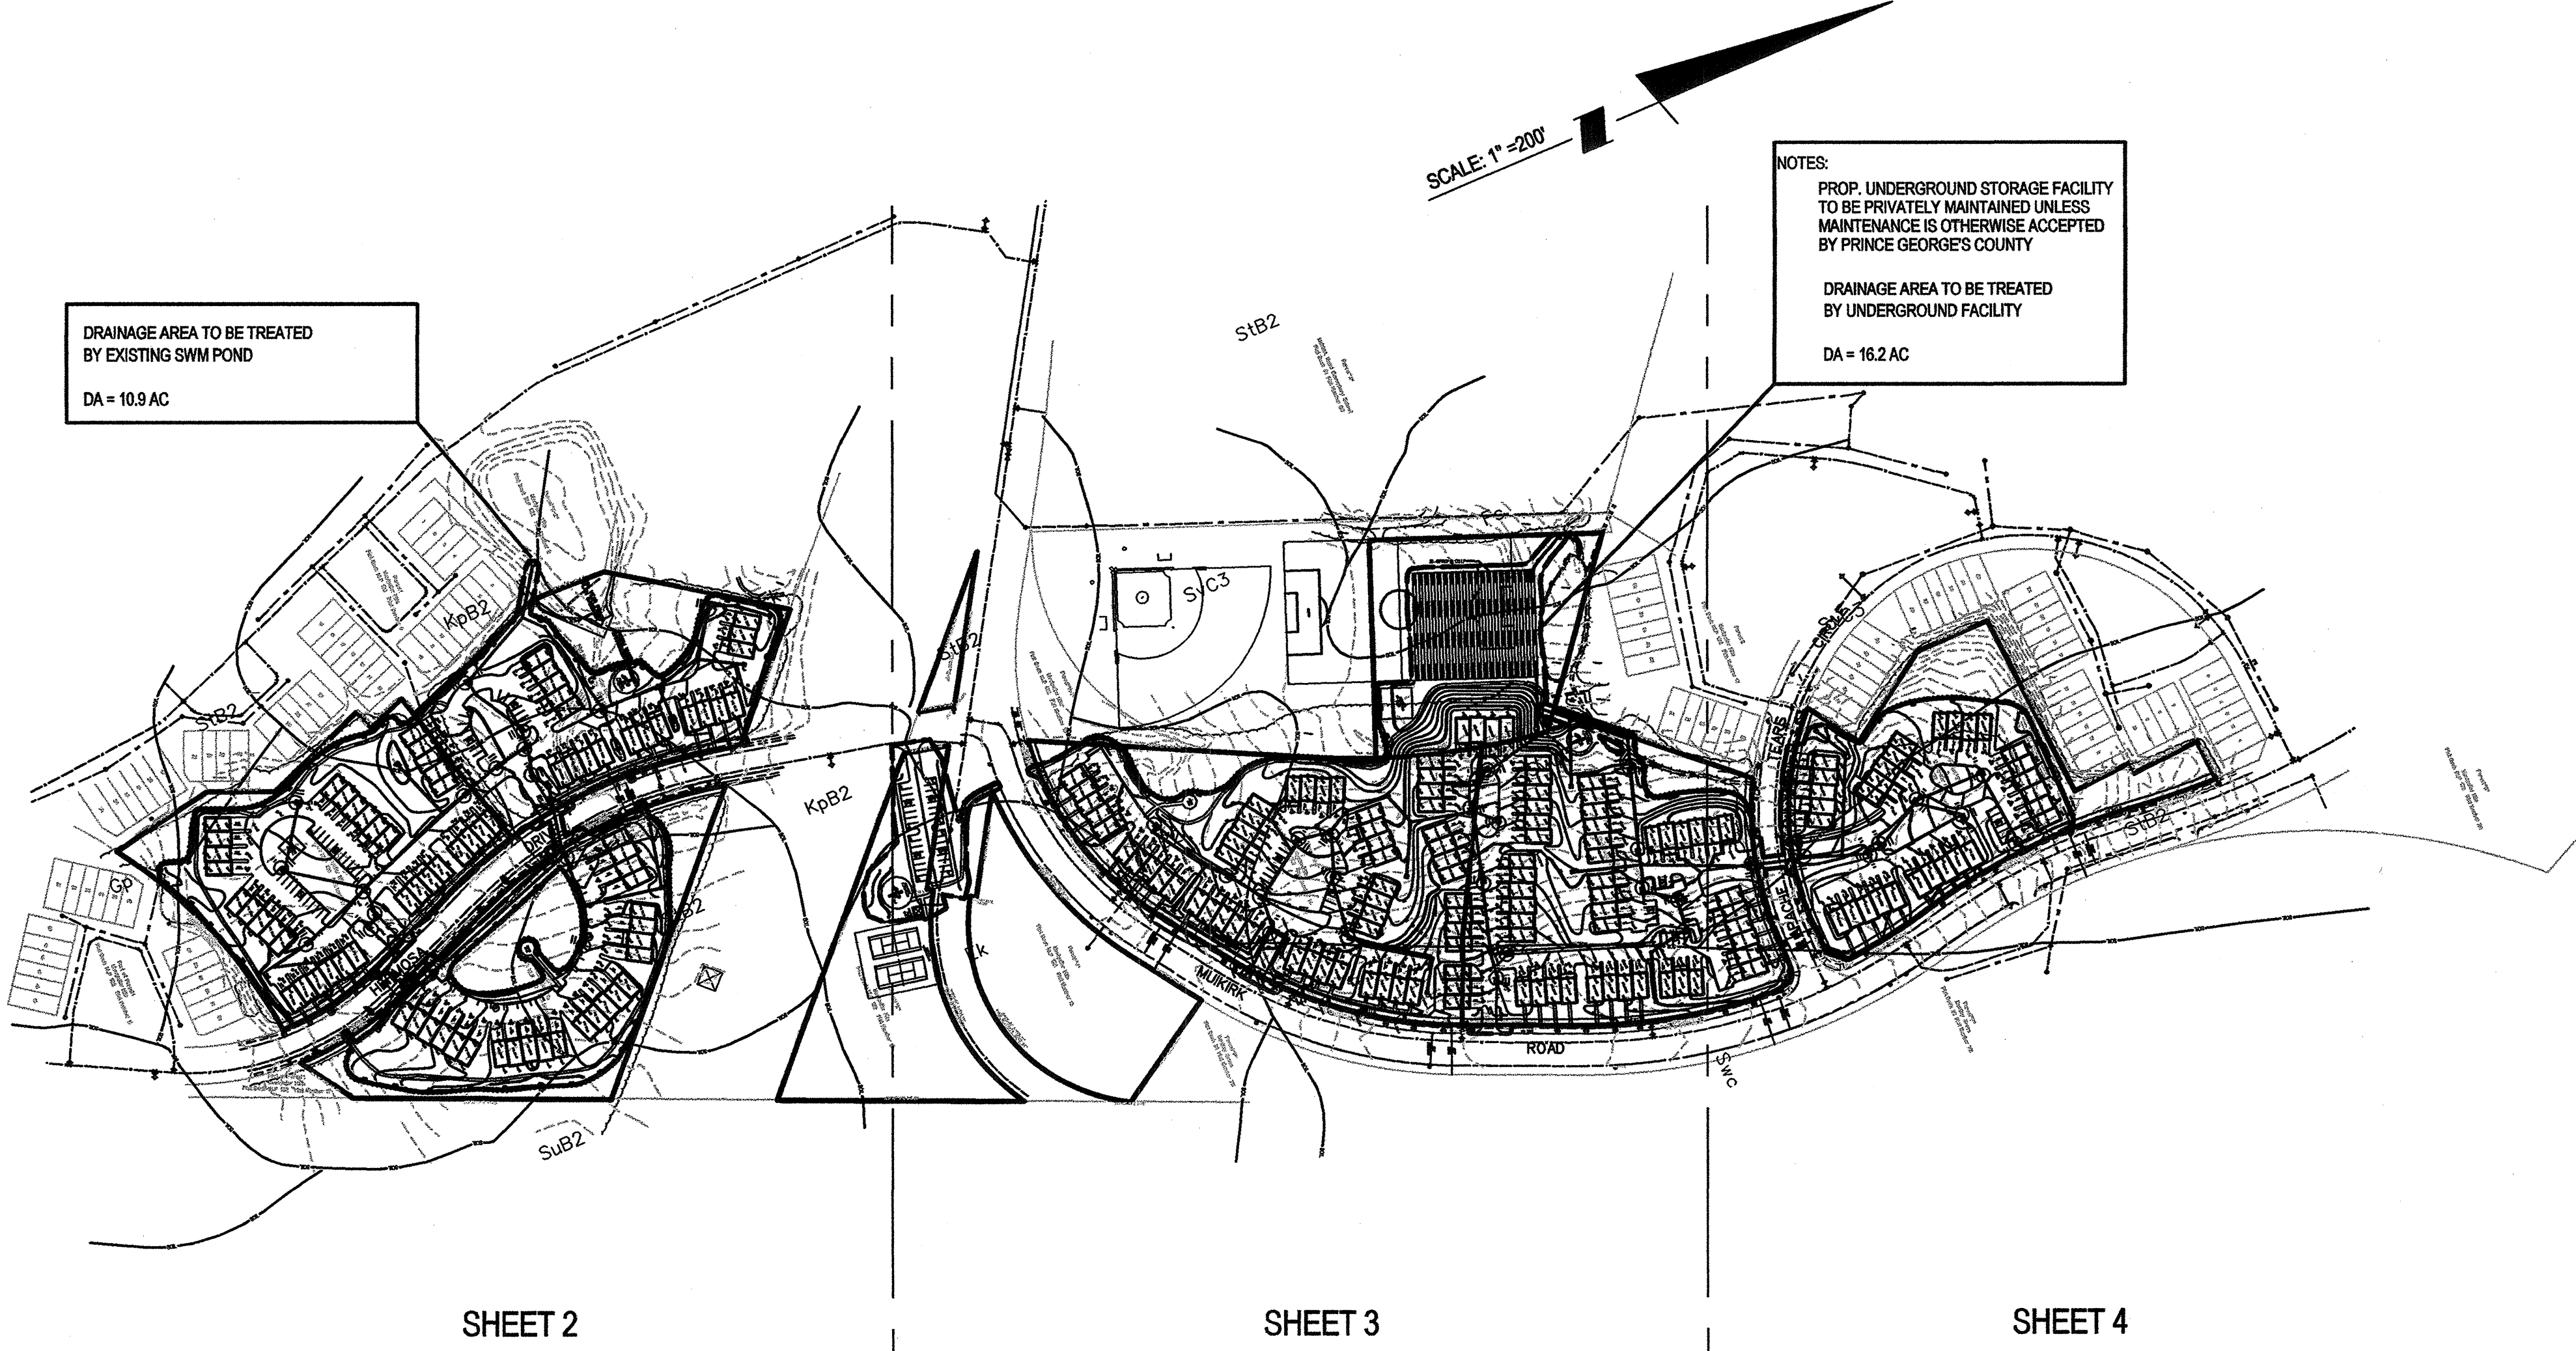


STORMWATER MANAGEMENT CONCEPT PLAN
MONTPELIER HILLS
PRINCE GEORGE'S COUNTY, MARYLAND

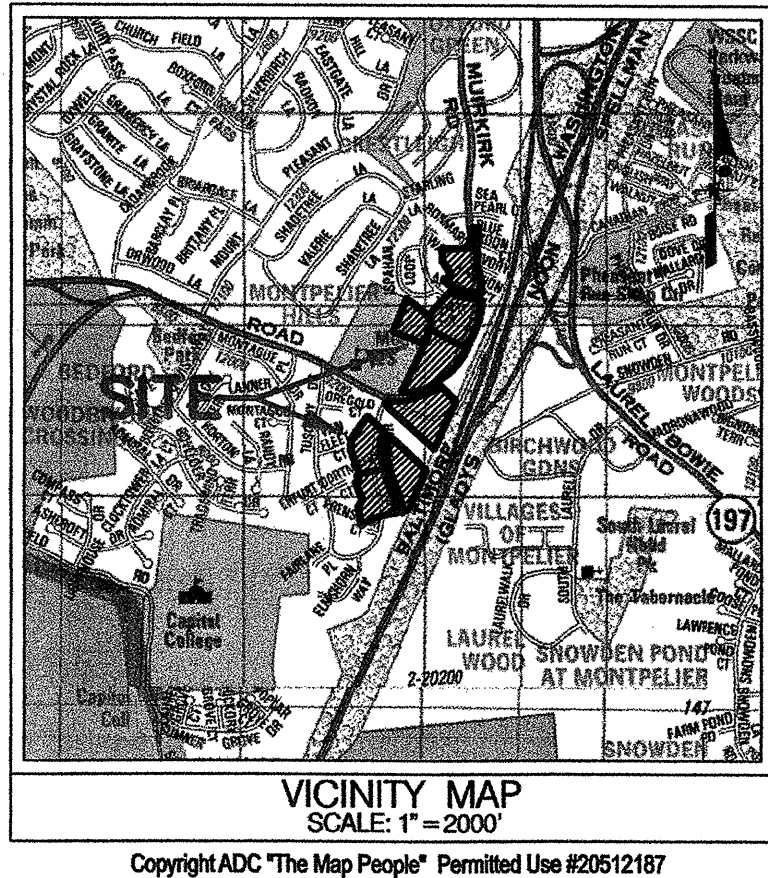


INDEX OF SHEETS

DESCRIPTION	SHEET #
COVER SHEET	1
PLAN VIEW	2
PLAN VIEW	3
PLAN VIEW AND UNDERGROUND SWM DETAILS	4

LOCATION, SOILS, AND DRAINAGE AREA MAP

SCALE: 1" = 200'



Loiederman
Soltesz Associates, Inc.

Rockville
Lanham
Frederick
Waldorf
Leonardtown
Chantilly


LANHAM OFFICE
4266 Forbes Boulevard
Lanham, MD 20706
t. 301.794.7555 f. 301.794.7656

www.LSAssociates.net

NO.	REVISIONS	BY	DATE
1	DATE: FEBRUARY, 2006		
2	DESIGNED: EML	TECHNICIAN: EML	CHECKED: DJE

Map	4	Grid	H-12
Tax Map	14 E-2,3	Zoning Category	R-U
M-NCPPC 200' Sheet	215NE08, 216NE08		
WSSC 200' Sheet	215NE08, 216NE08		


Copyright ADC 'The Map People'
Permitted Use Number 2041157

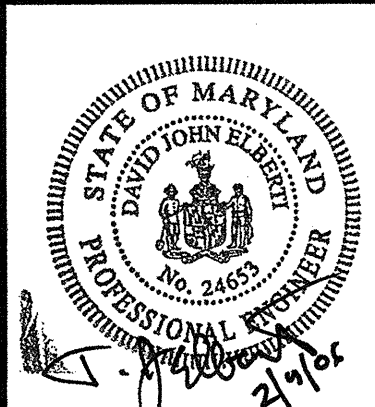

MISS UTILITY NOTE

INFORMATION CONCERNING EXISTING UNDERGROUND UTILITIES WAS OBTAINED FROM AVAILABLE RECORDS. THE CONTRACTOR MUST DETERMINE THE EXACT LOCATION AND ELEVATION OF ALL EXISTING UTILITIES AND UTILITY CROSSINGS BY DIGGING TEST PITS BY HAND, WELL IN ADVANCE OF THE START OF EXCAVATION. CONTACT "MISS UTILITY" AT 1-800-257-7777, 48 HOURS PRIOR TO THE START OF EXCAVATION. IF CLEARANCES ARE LESS THAN SHOWN ON THIS PLAN OR TWELVE (12) INCHES, WHICHEVER IS LESS, CONTACT THE ENGINEER AND THE UTILITY COMPANY BEFORE PROCEEDING WITH CONSTRUCTION. CLEARANCES LESS THAN NOTED MAY REQUIRE REVISIONS TO THIS PLAN.

COVER SHEET



1" = 200'

STORMWATER MANAGEMENT CONCEPT PLAN
MONTPELIER HILLS

LAUREL / 10TH ELECTION DISTRICT
PRINCE GEORGE'S COUNTY, MARYLAND

SHEET	1
OF	4
PROJECT NO.	1622-00-00