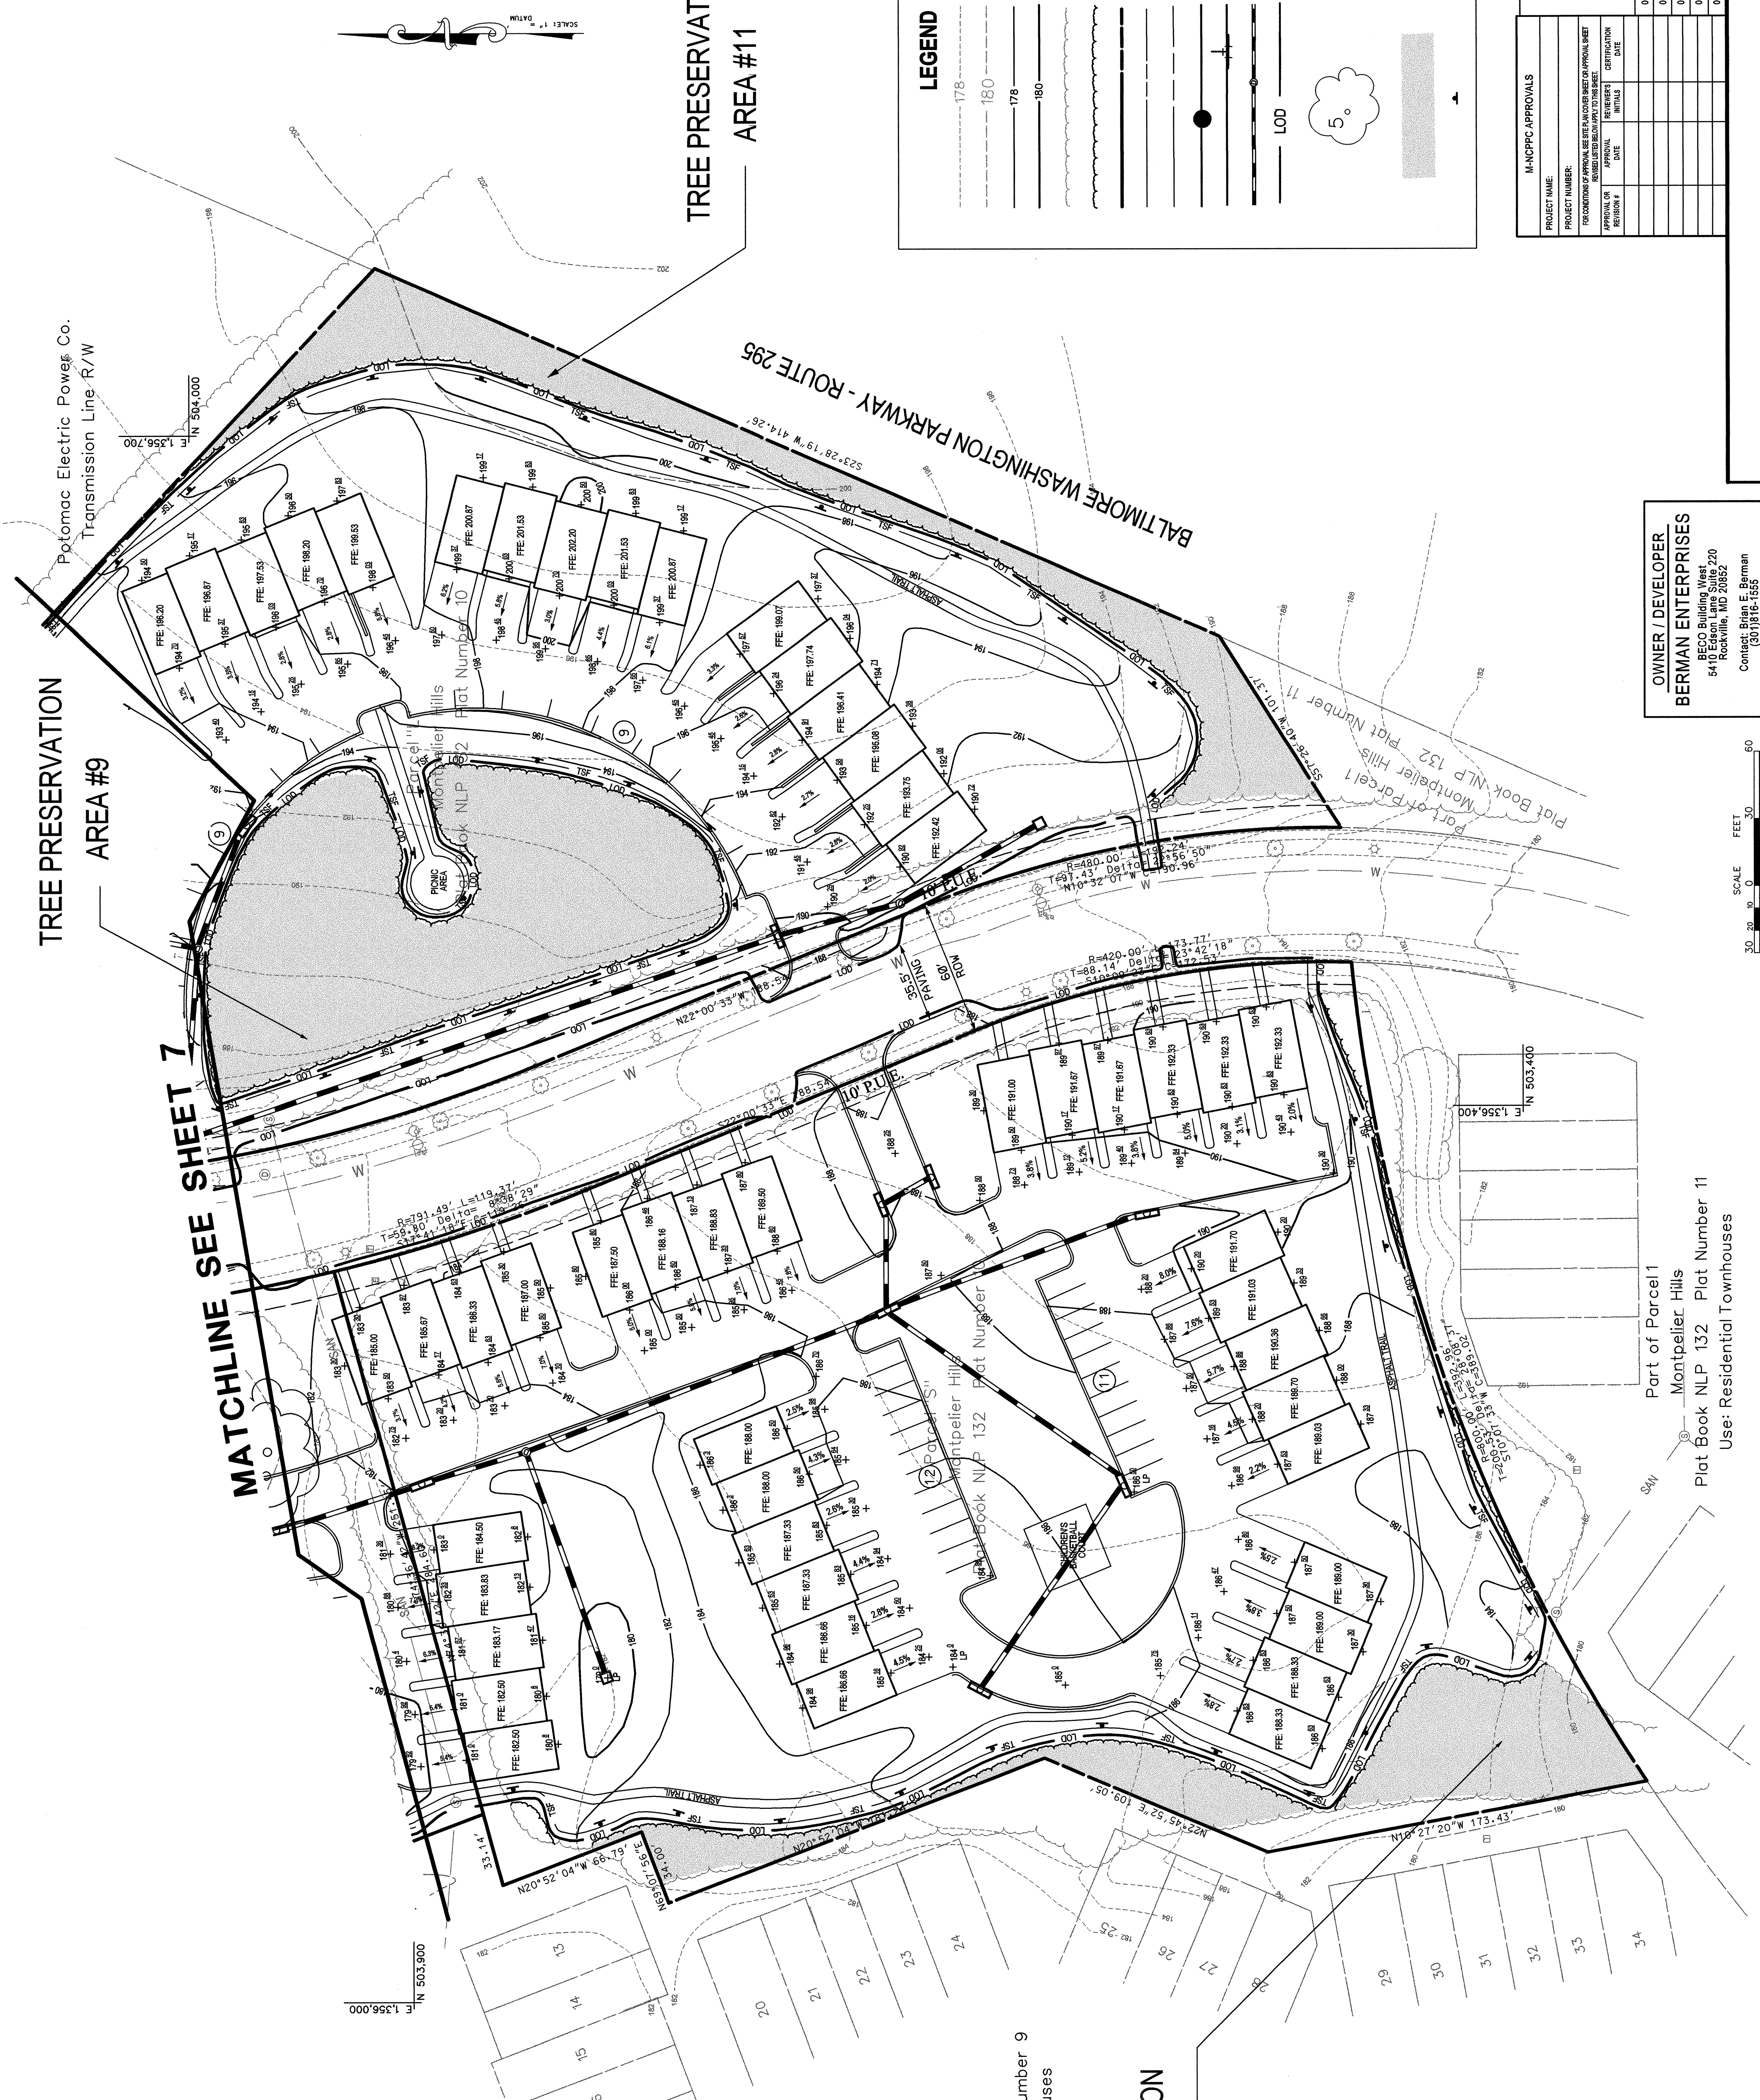


[illegible]

OWNER / DEVELOPER
BERMAN ENTERPRISES
BECO Building West
5410 Edison Lane Suite 220
Rockville, MD 20852
Contact: Brian E. Berman
(301)816-1555

TREE CONSERVATION PLAN TYPE

MONTPELIER HILLS
LAUREL(10th) ELECTION DISTRICT
PRINCE GEORGE'S COUNTY, MARYLAND

MISS UTILITY NOTE

INFORMATION CONCERNING EXISTING UNDERGROUND UTILITIES WAS OBTAINED FROM THE CITY OF CHICAGO AND THE ILLINOIS POWER BOARD TO DETERMINE THE EXACT LOCATION AND ELEVATION OF ALL EXISTING UTILITIES IN ADVANCE OF THE START OF EXCAVATION. CONTACT "N" AT 1-800-257-7777 48 HOURS PRIOR TO THE START OF EXCAVATION WILL BE MADE TO THE CITY OF CHICAGO AND THE ILLINOIS POWER BOARD TO OBTAIN ANY ADDITIONAL INFORMATION THAT MAY BE AVAILABLE. IF THERE IS LESS THAN TWELVE (12) HOURS BEFORE PROCEEDING WITH CONSTRUCTION, CLEARANCES LESS THAN NOTED MAY REQUIRE REVISIONS TO THIS PLAN.

Map	Top Map	Zoning Category
14 D-2.3	14 E-2.3	R-U
M-NOFFC 200' Sheet	215NE08	
	216NE08	
WSSC 200' Sheet	215NE08	
	216NE08	

[illegible][illegible]


LS Loederman
Soltz Associates, Inc.

Engineering
Surveying
Environmental Sciences

LANHAM OFFICE
4266 Forbes Boulevard
Lanham, MD 20706
t. 301.794.7555 f. 301.794.7656

Rockville
Frederick
Waldorf
Leonardtown
Chantilly

www.LSAssociates.net

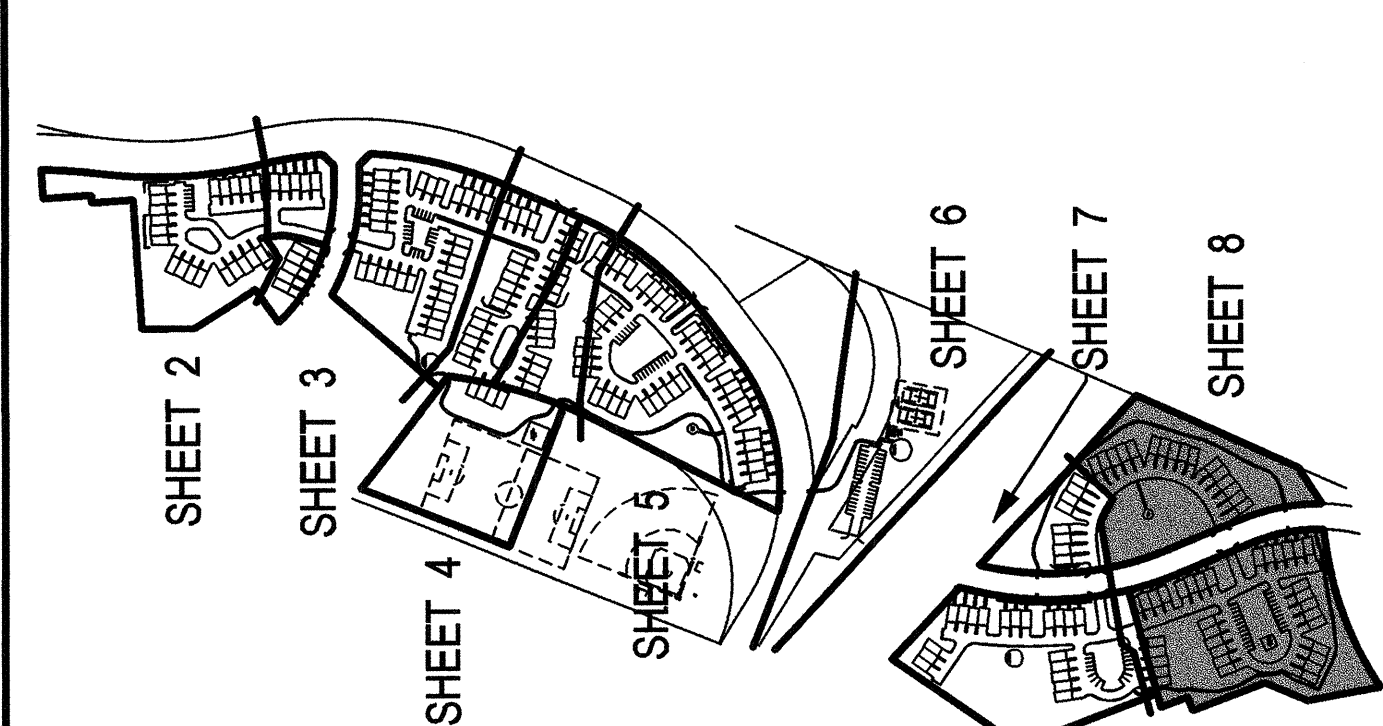

KEYMAP (NTS)